


# CHICAGO AVENUE + WATERMAN DRIVE


## POTENTIAL INTERSECTION IMPROVEMENTS




**CHICAGO AVENUE + WATERMAN DRIVE EXISTING CONDITIONS**

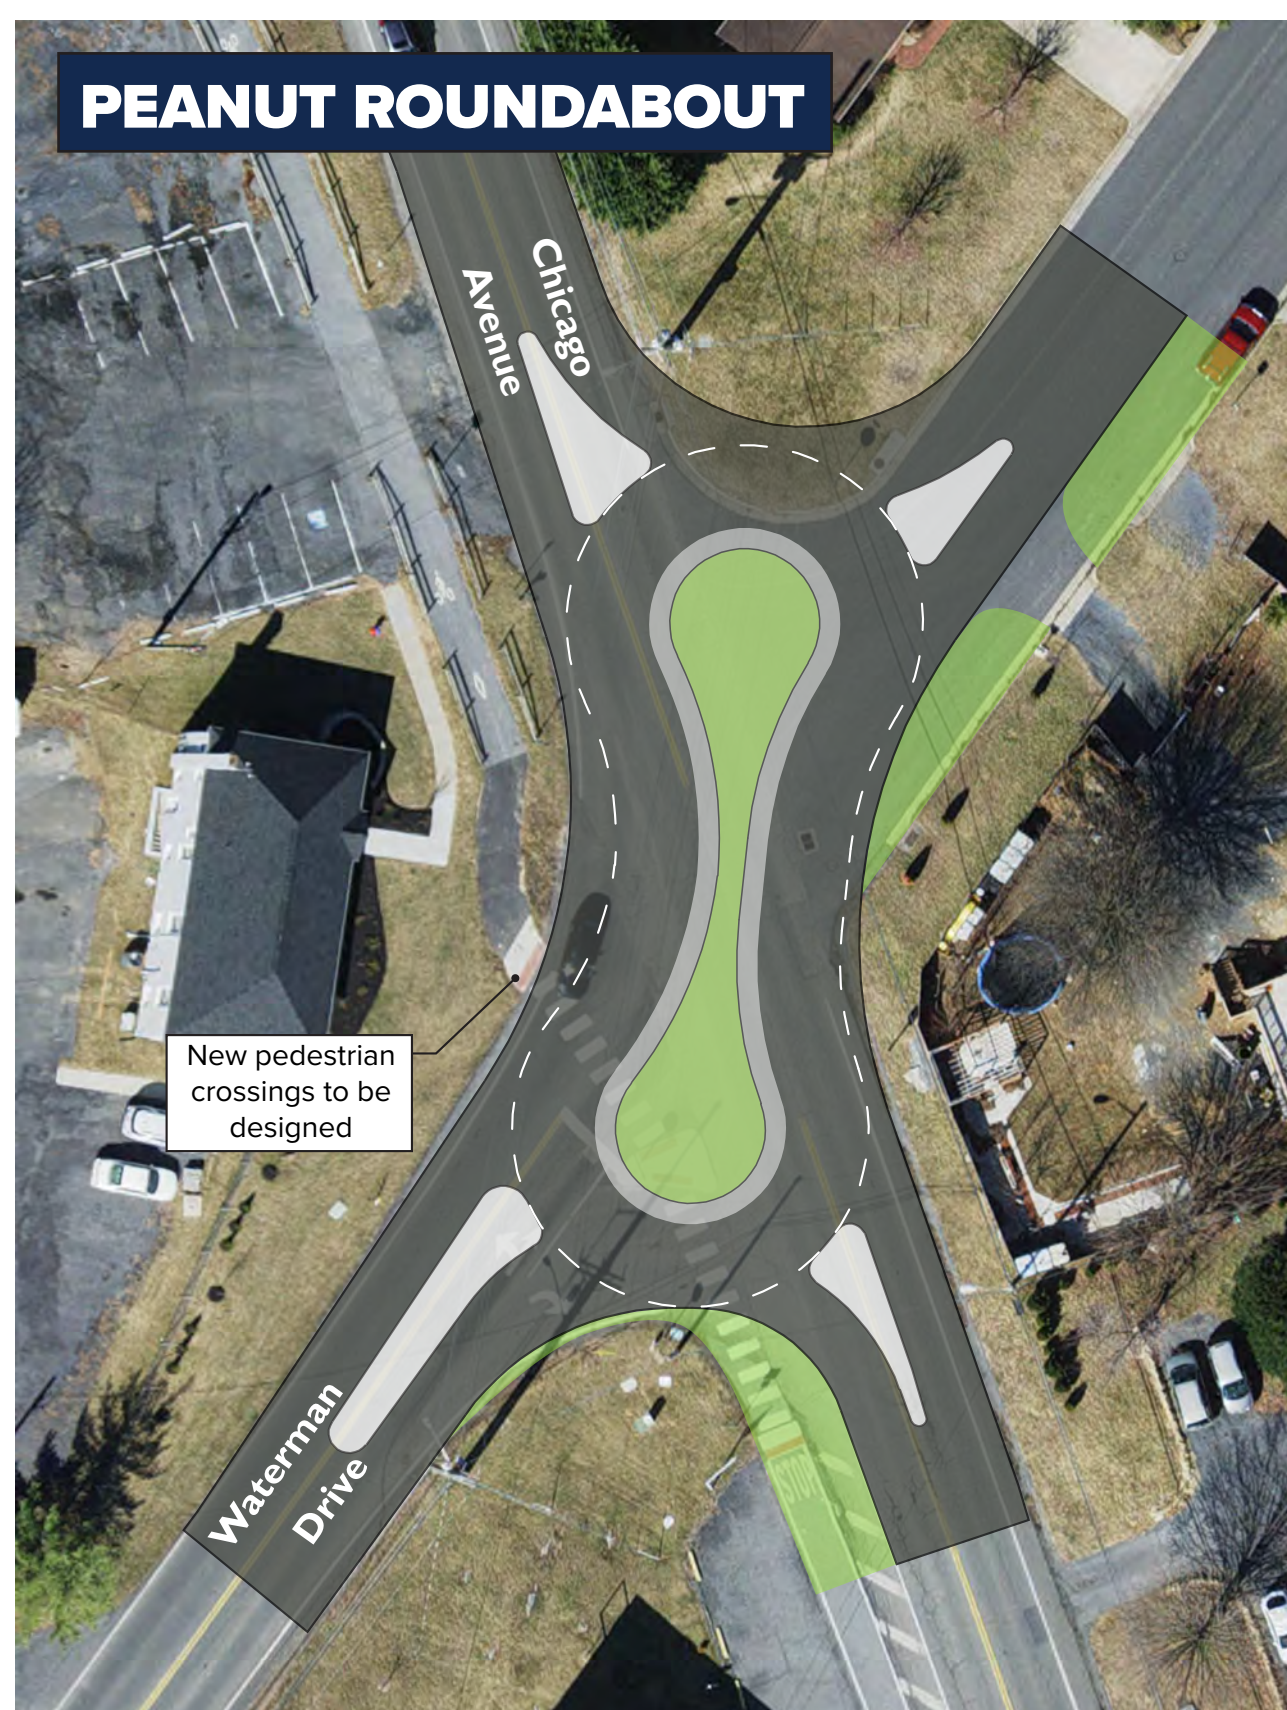

**PEANUT ROUNDABOUT**

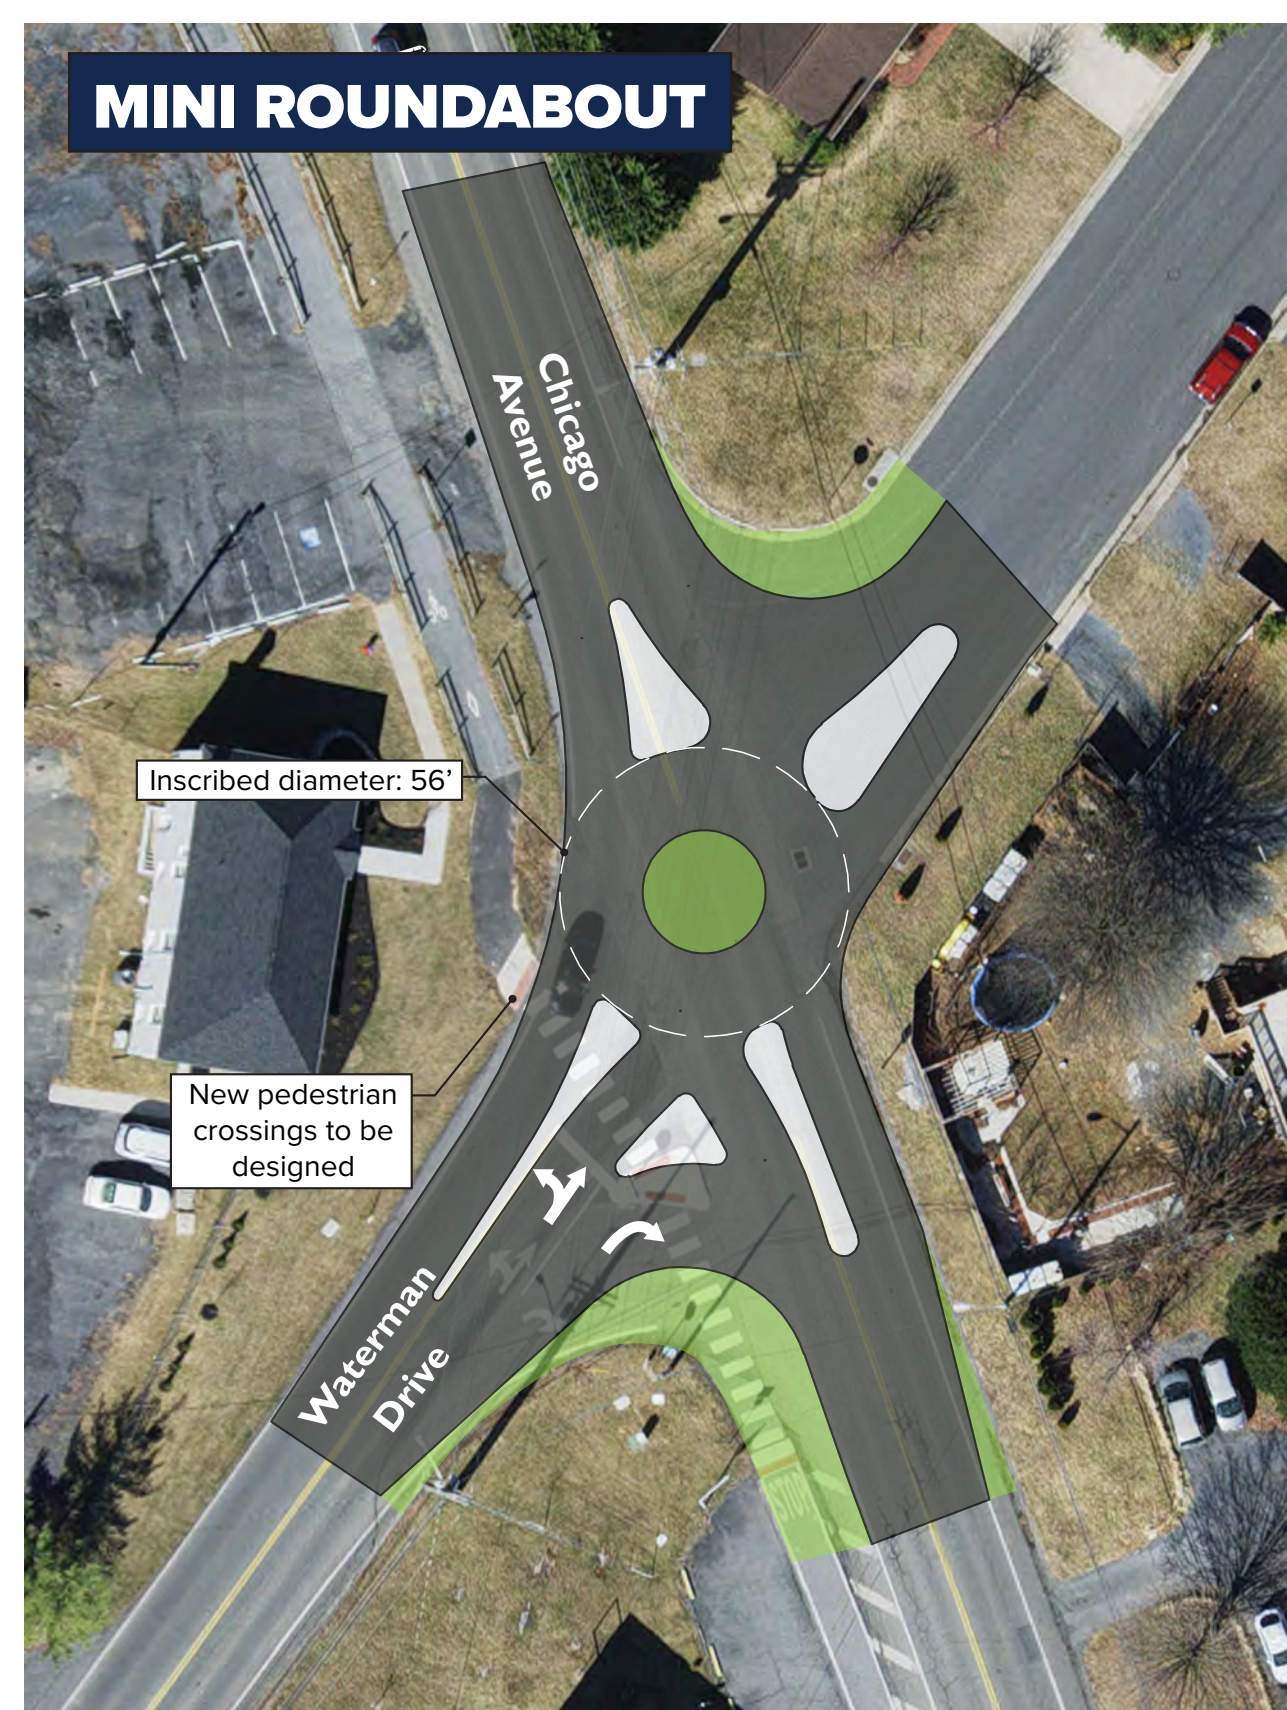

**MINI ROUNDABOUT**

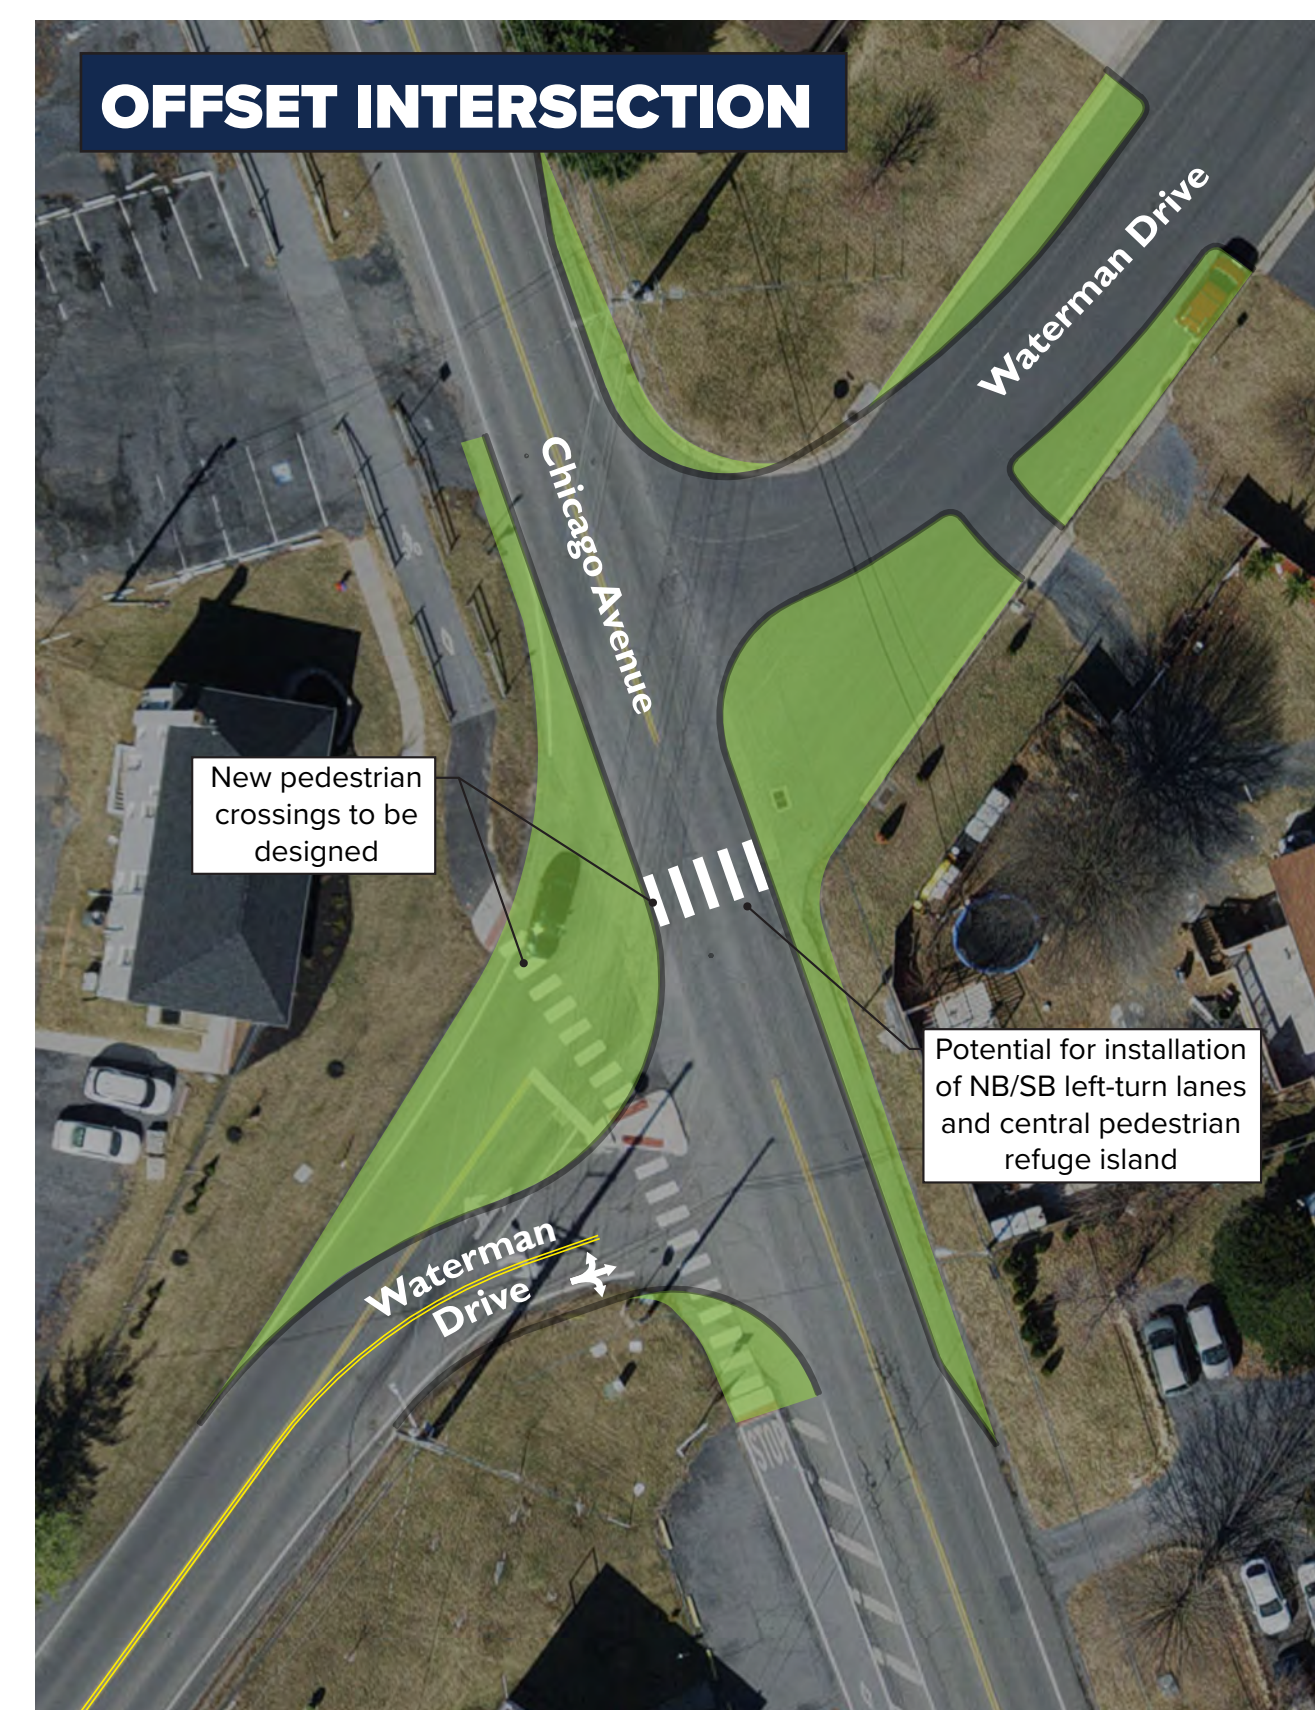

**OFFSET INTERSECTION**



**CURB EXTENSIONS**



**CURB EXTENSIONS (REMOVE SLIP LANE)**