


# Mount Clinton Pike SUP Chicago Ave. Detail

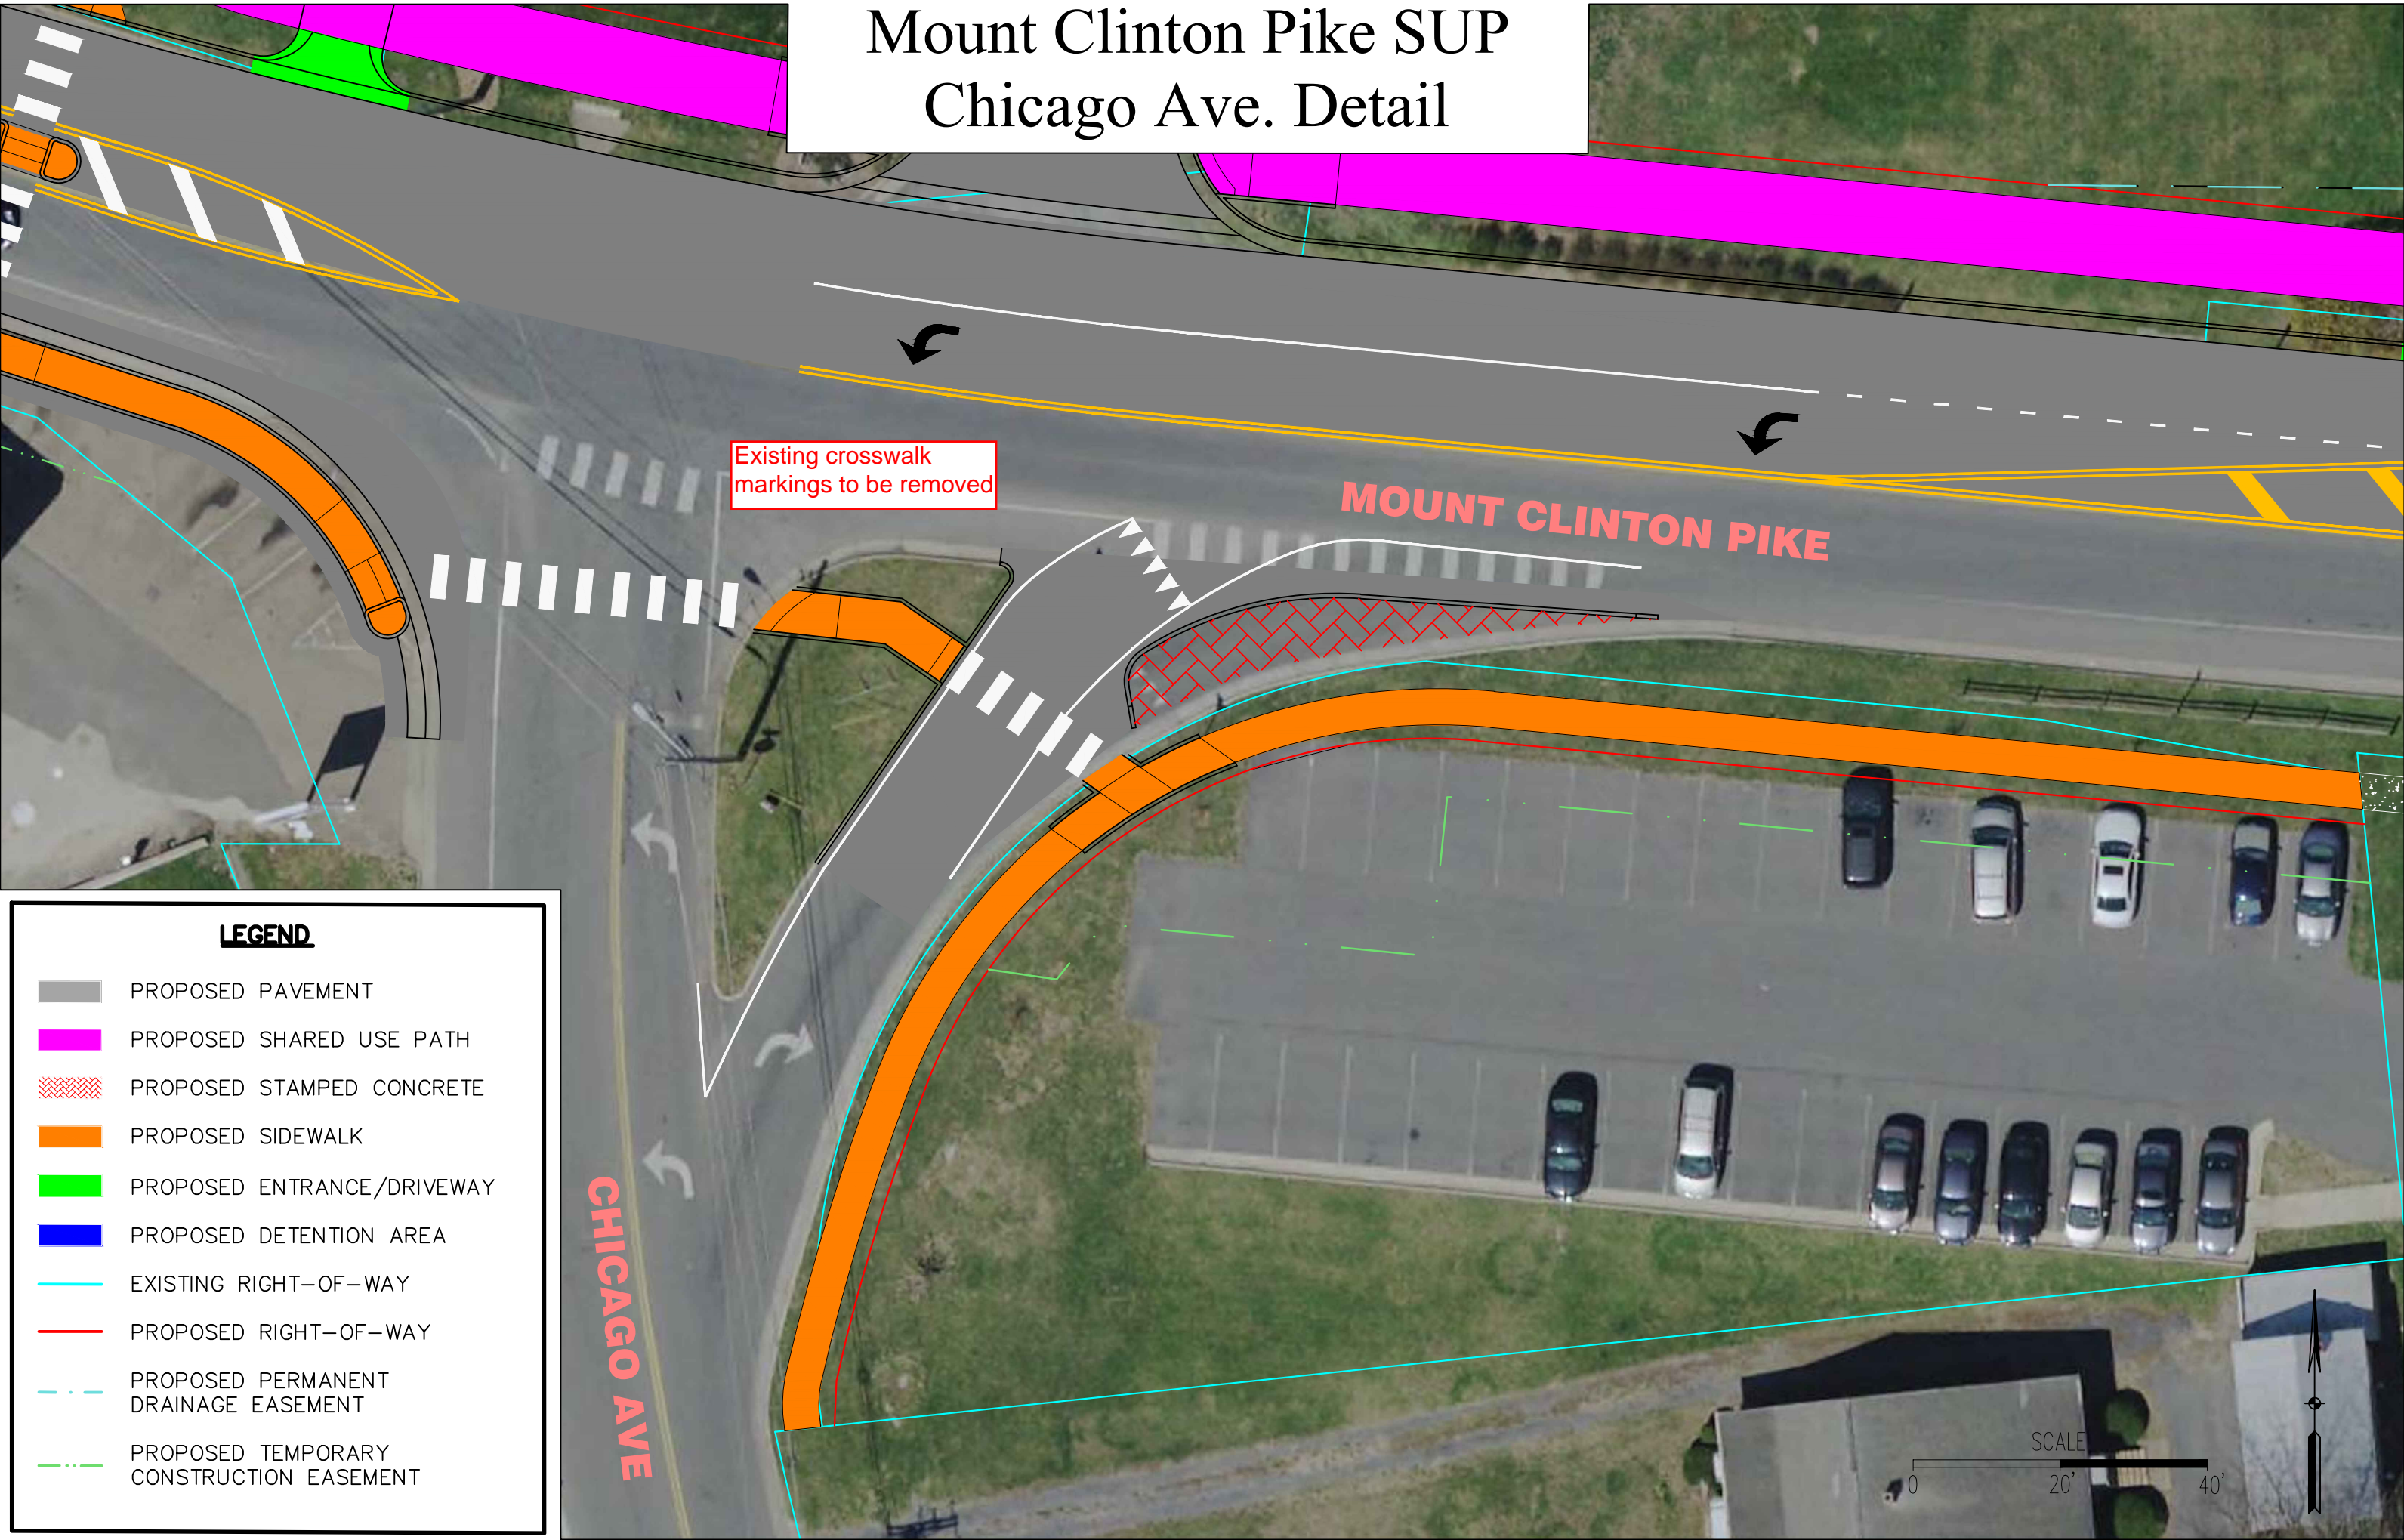

Existing crosswalk markings to be removed

MOUNT CLINTON PIKE

CHICAGO AVE


### LEGEND

- PROPOSED PAVEMENT
- PROPOSED SHARED USE PATH
- PROPOSED STAMPED CONCRETE
- PROPOSED SIDEWALK
- PROPOSED ENTRANCE/DRIVEWAY
- PROPOSED DETENTION AREA
- EXISTING RIGHT-OF-WAY
- PROPOSED RIGHT-OF-WAY
- PROPOSED PERMANENT DRAINAGE EASEMENT
- PROPOSED TEMPORARY CONSTRUCTION EASEMENT

SCALE  
0 20' 40'



# Mount Clinton Pike SUP Park Rd./Chicago Ave. Detail

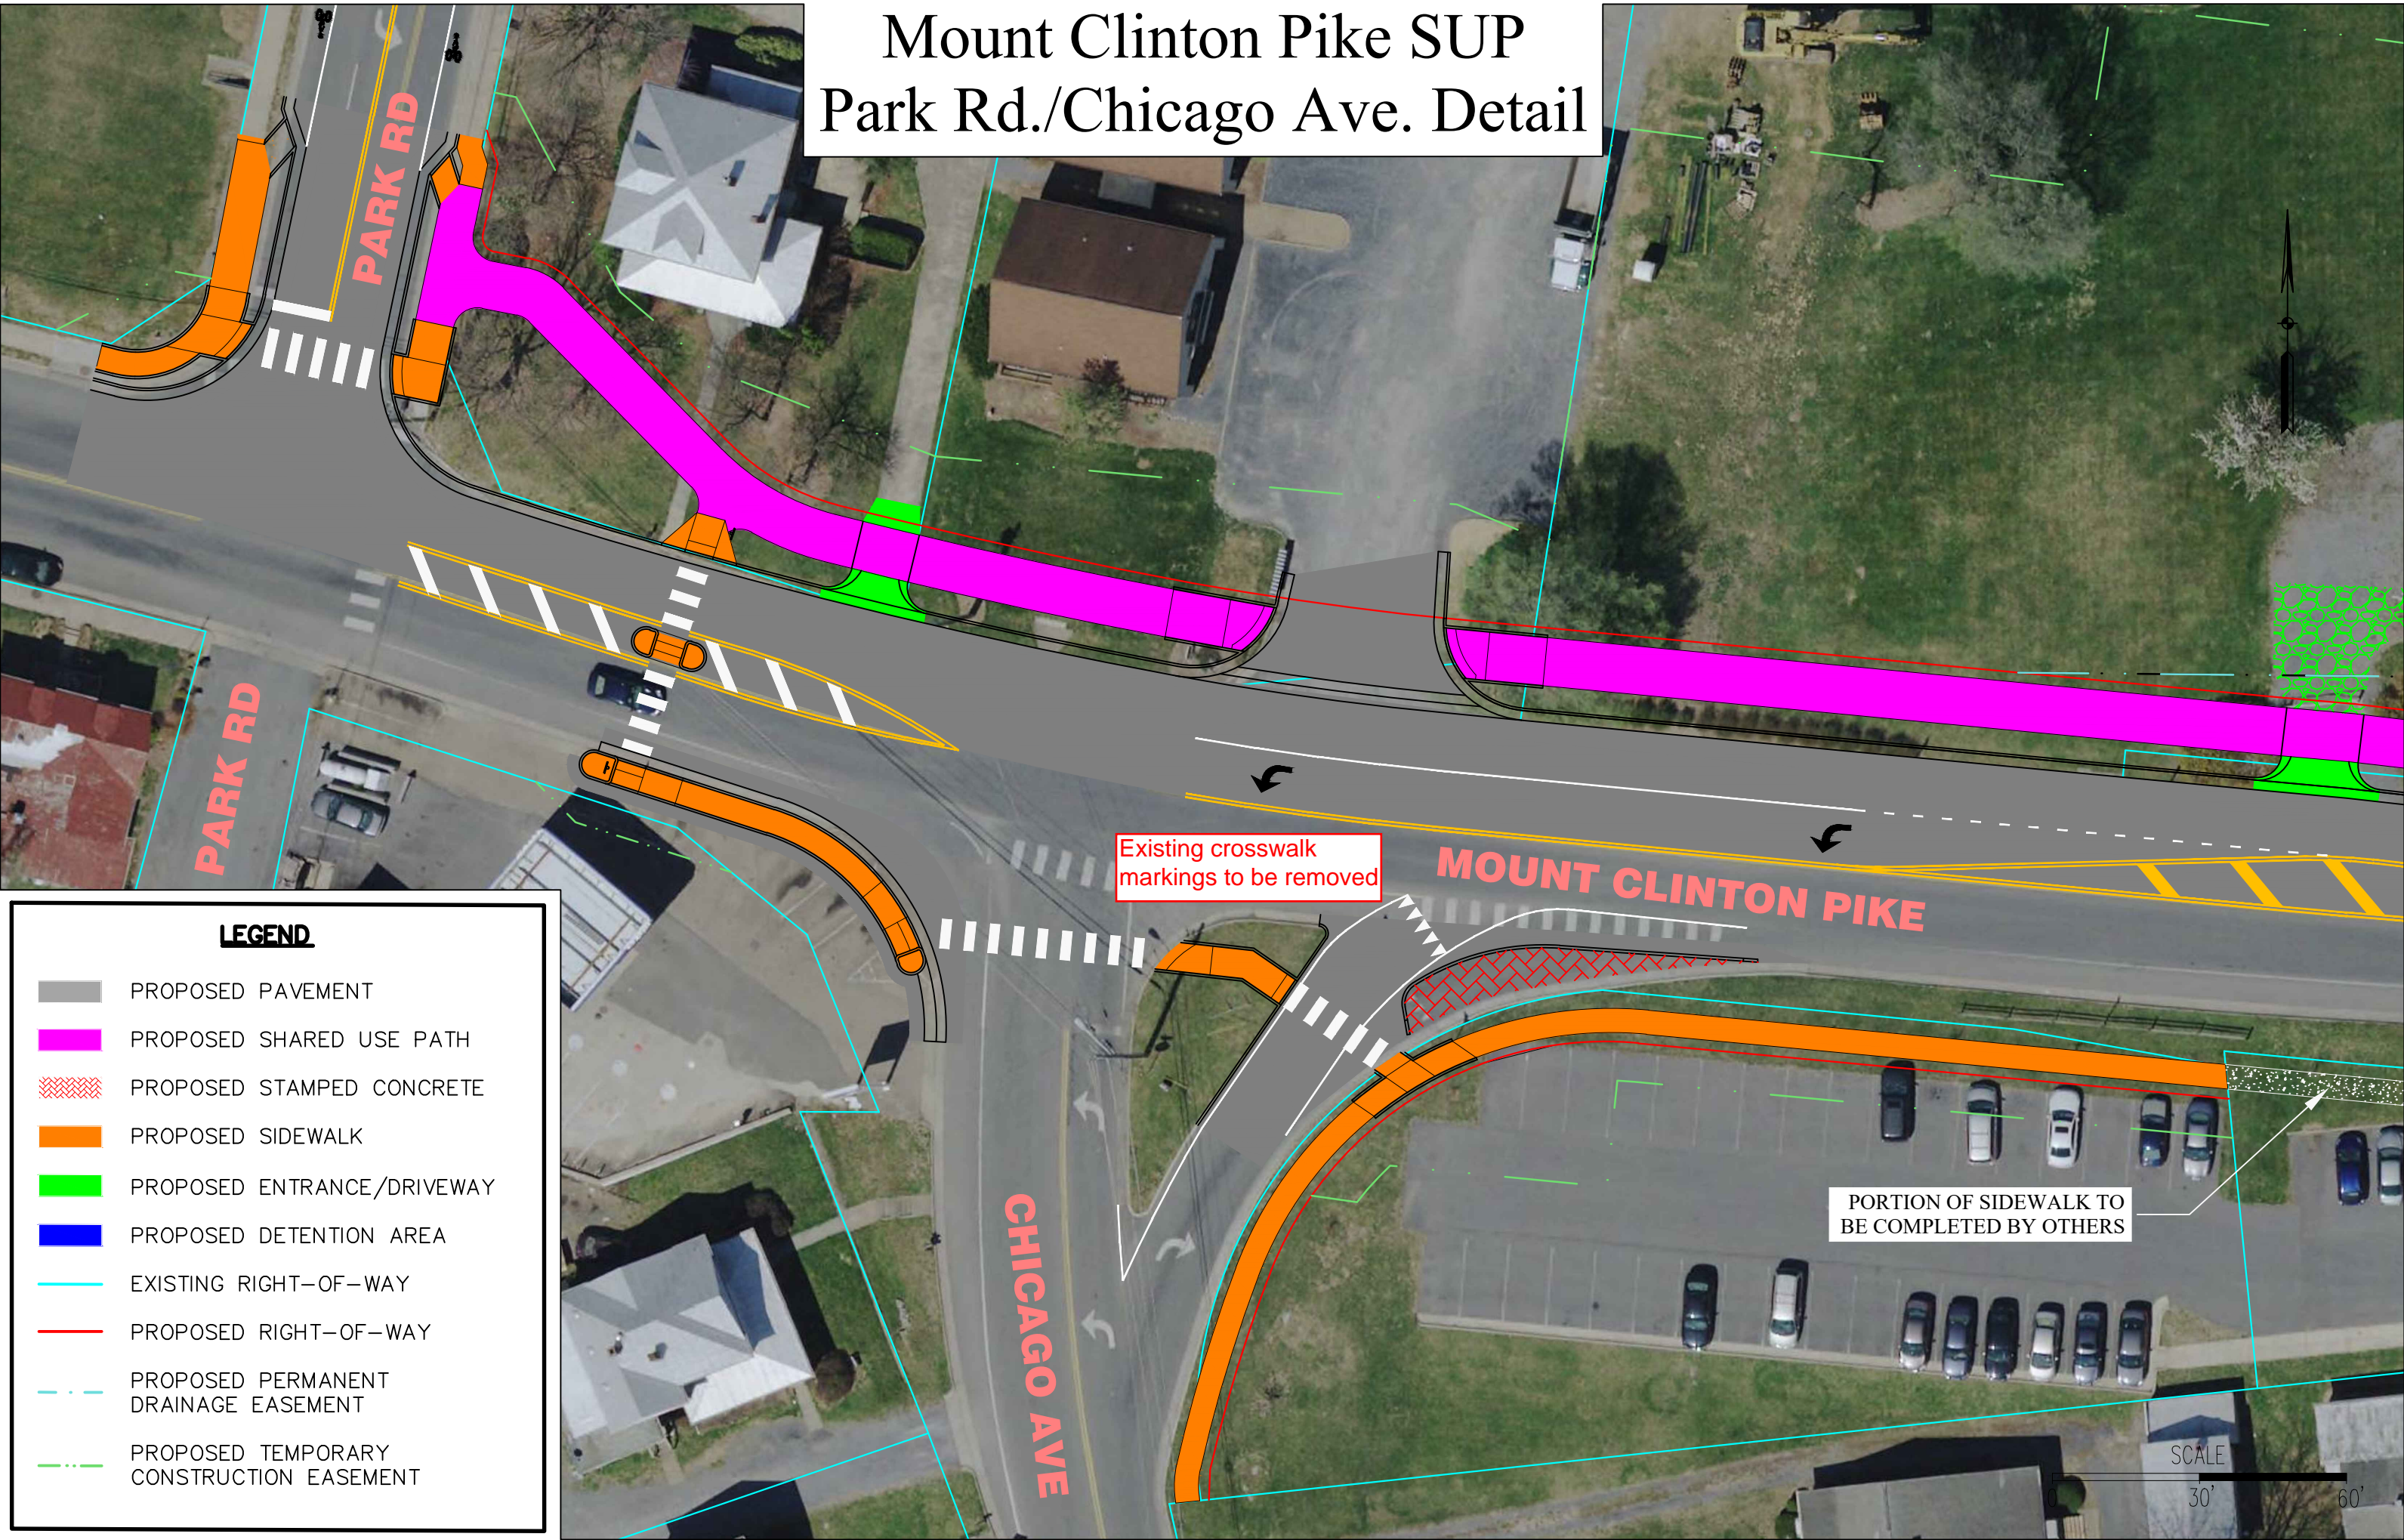

**LEGEND**

	PROPOSED PAVEMENT
	PROPOSED SHARED USE PATH
	PROPOSED STAMPED CONCRETE
	PROPOSED SIDEWALK
	PROPOSED ENTRANCE/DRIVEWAY
	PROPOSED DETENTION AREA
	EXISTING RIGHT-OF-WAY
	PROPOSED RIGHT-OF-WAY
	PROPOSED PERMANENT DRAINAGE EASEMENT
	PROPOSED TEMPORARY CONSTRUCTION EASEMENT

Existing crosswalk markings to be removed

PORTION OF SIDEWALK TO BE COMPLETED BY OTHERS


SCALE  
30' 60'

# Mount Clinton Pike SUP Park Rd. Detail







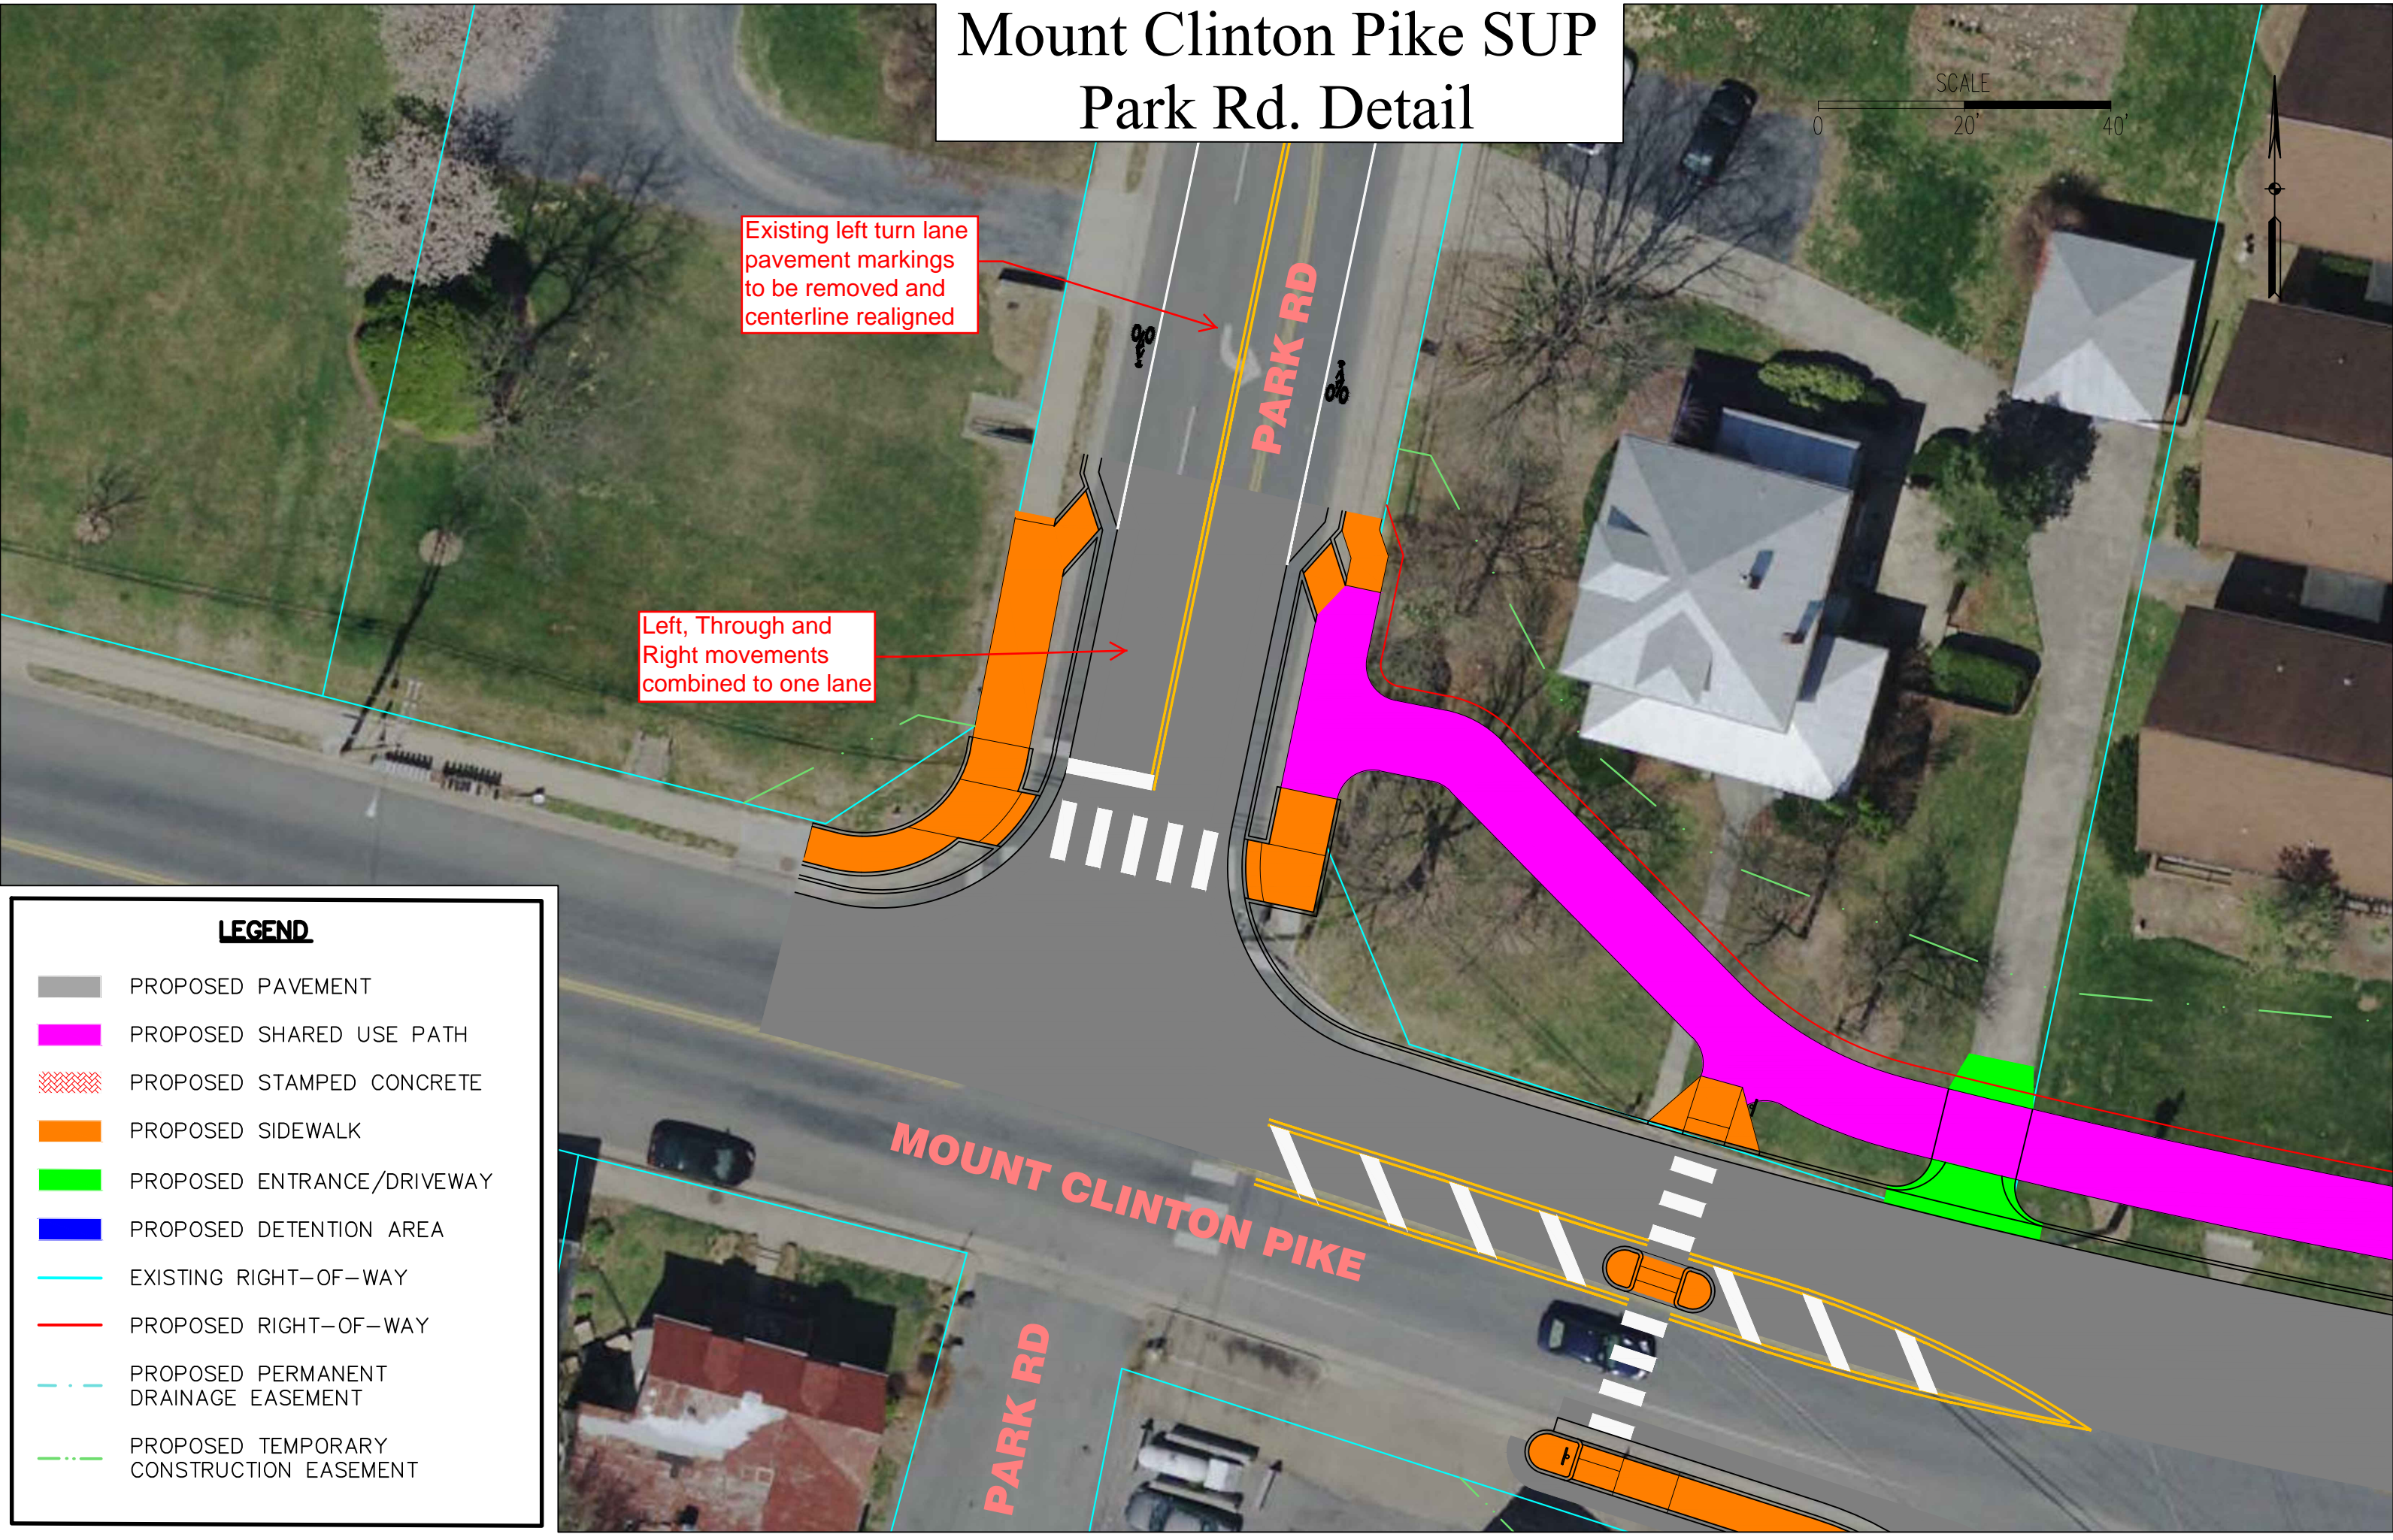





Existing left turn lane pavement markings to be removed and centerline realigned

Left, Through and Right movements combined to one lane



## LEGEND

-  PROPOSED PAVEMENT
-  PROPOSED SHARED USE PATH
-  PROPOSED STAMPED CONCRETE
-  PROPOSED SIDEWALK
-  PROPOSED ENTRANCE/DRIVEWAY
-  PROPOSED DETENTION AREA
-  EXISTING RIGHT-OF-WAY
-  PROPOSED RIGHT-OF-WAY
-  PROPOSED PERMANENT DRAINAGE EASEMENT
-  PROPOSED TEMPORARY CONSTRUCTION EASEMENT

# Mount Clinton Pike SUP Virginia Ave. Detail

## LEGEND

- PROPOSED PAVEMENT
- PROPOSED SHARED USE PATH
- PROPOSED STAMPED CONCRETE
- PROPOSED SIDEWALK
- PROPOSED ENTRANCE/DRIVEWAY
- PROPOSED DETENTION AREA/ACCESS
- EXISTING RIGHT-OF-WAY
- PROPOSED RIGHT-OF-WAY
- PROPOSED PERMANENT DRAINAGE EASEMENT
- PROPOSED TEMPORARY CONSTRUCTION EASEMENT

