


NORTHEND GREENWAY HARRISONBURG, VA

TRAIL ALIGNMENT OPTION 1 SHARED USE PATH

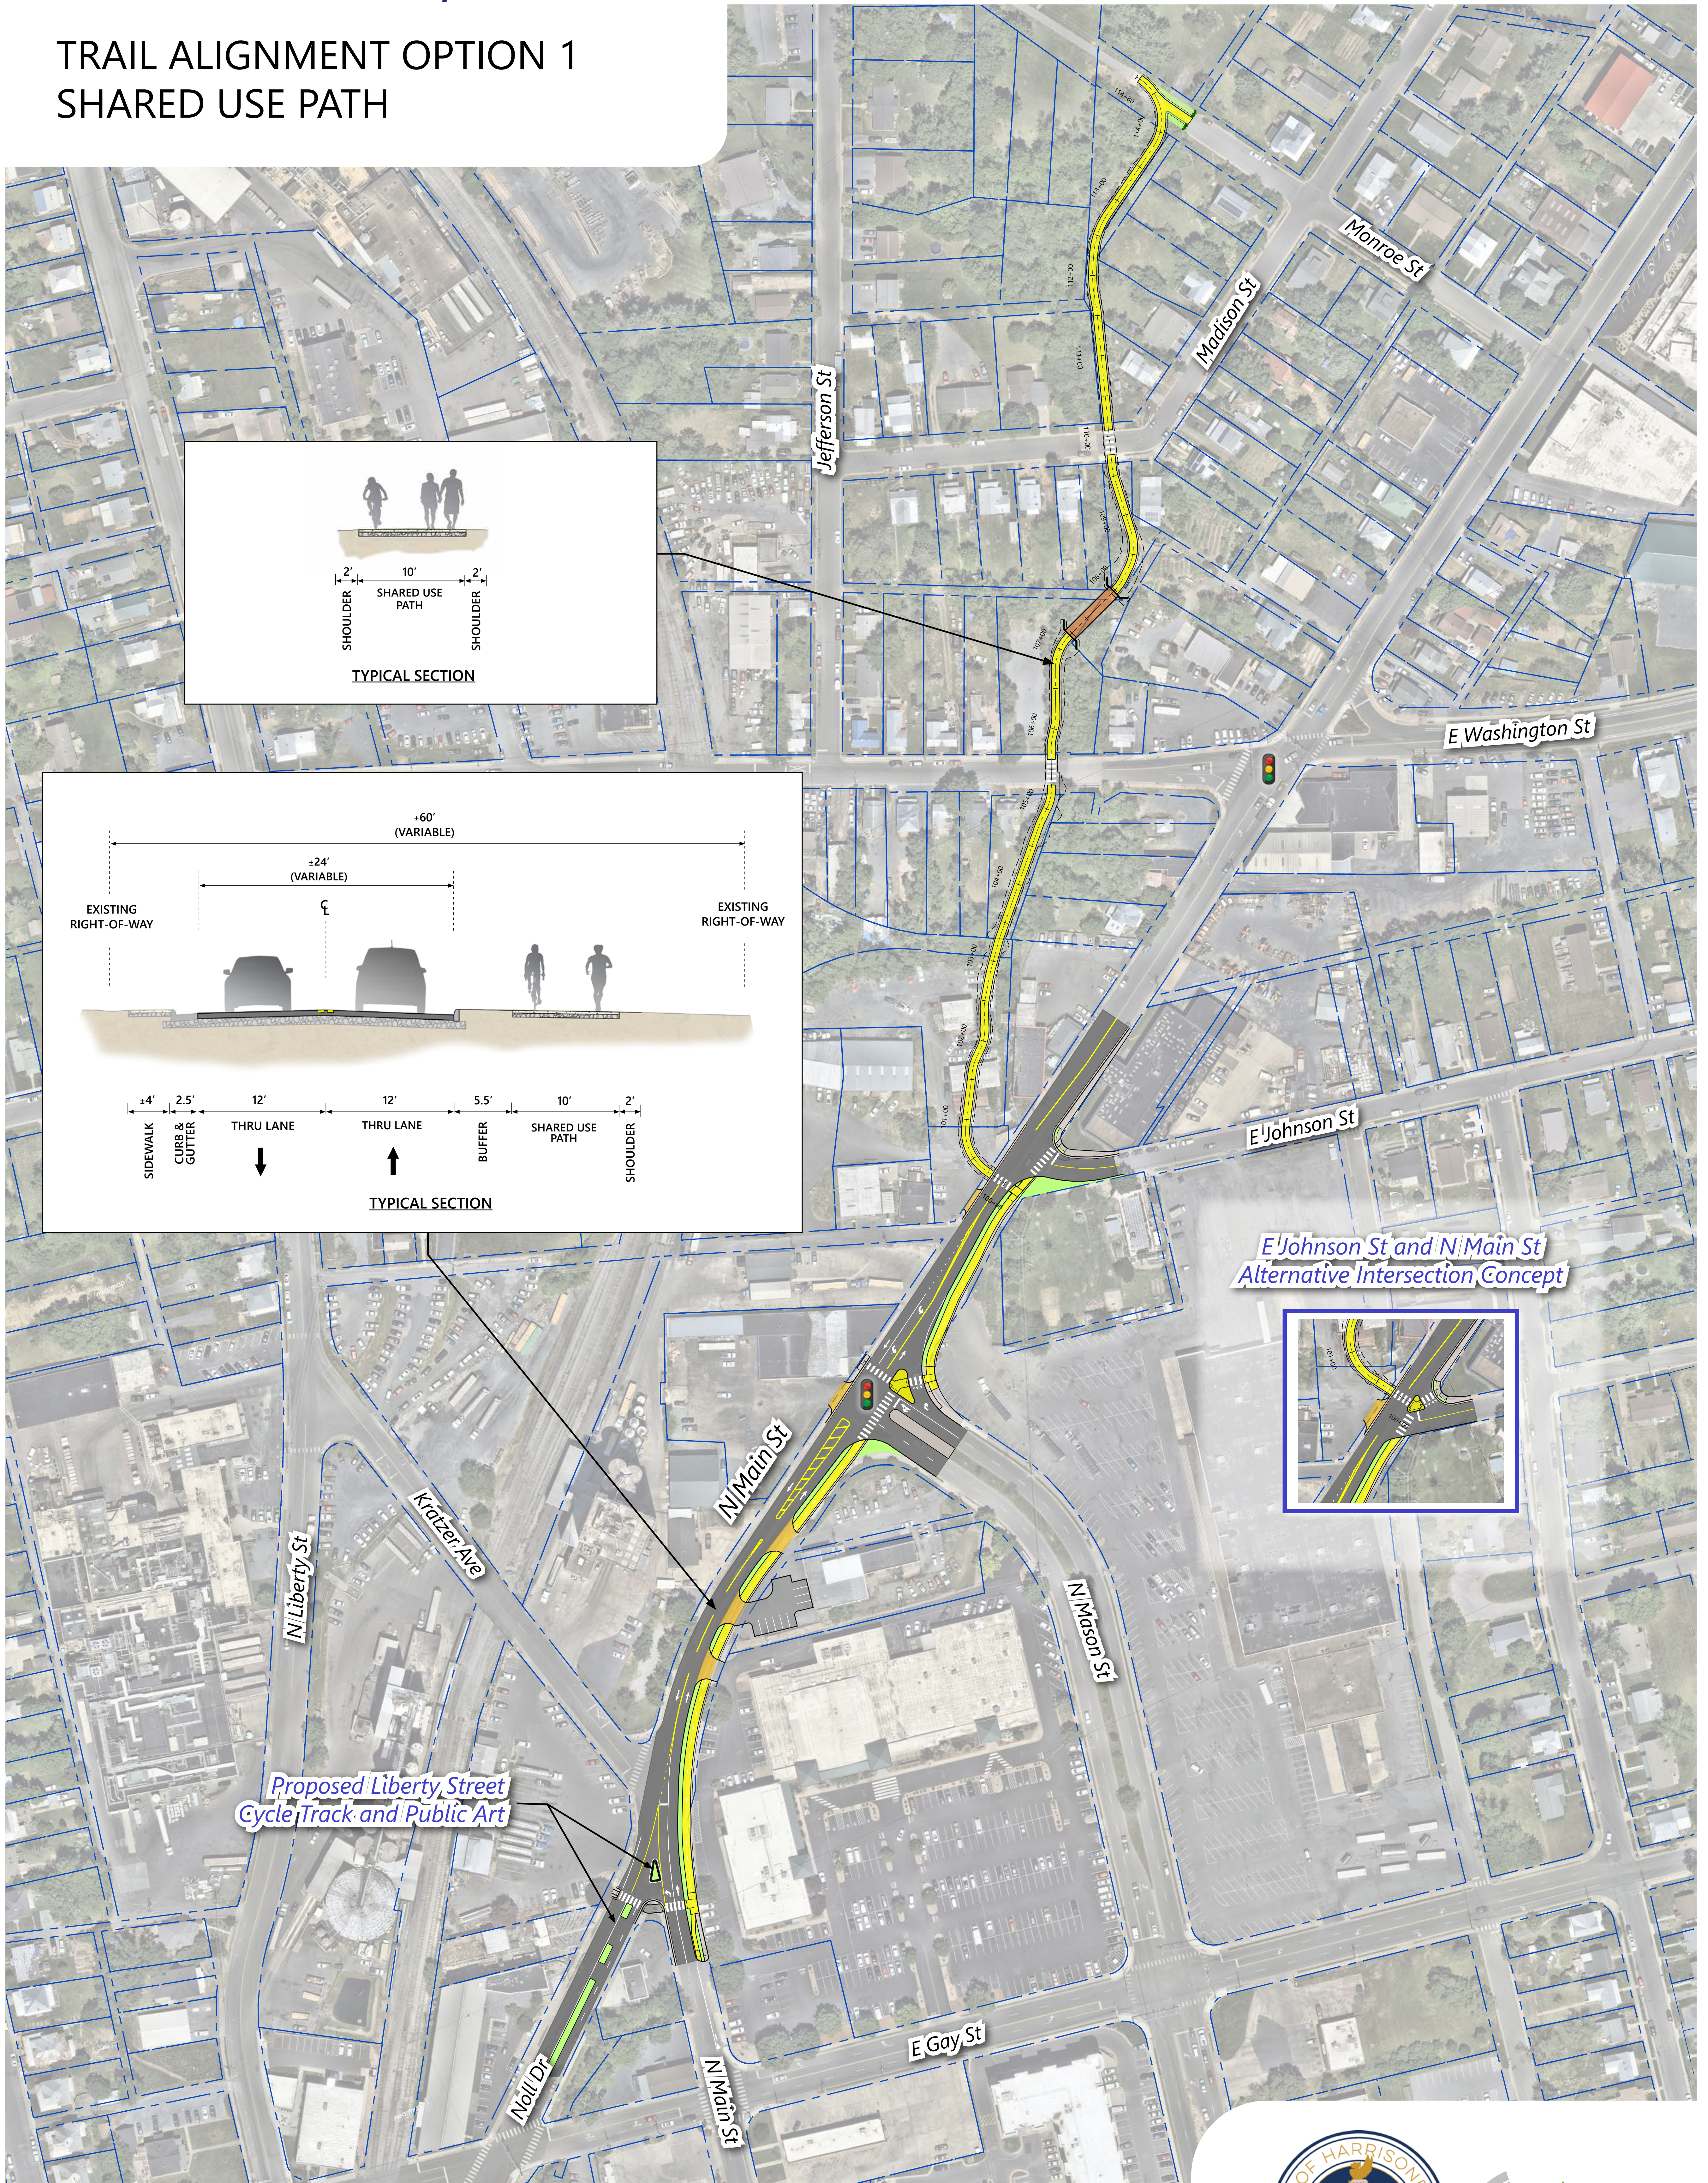

0 75 150 Feet

Source: City of Harrisonburg GIS, Nearmap.

LEGEND

--- Parcel/Right-of-Way Boundary

