
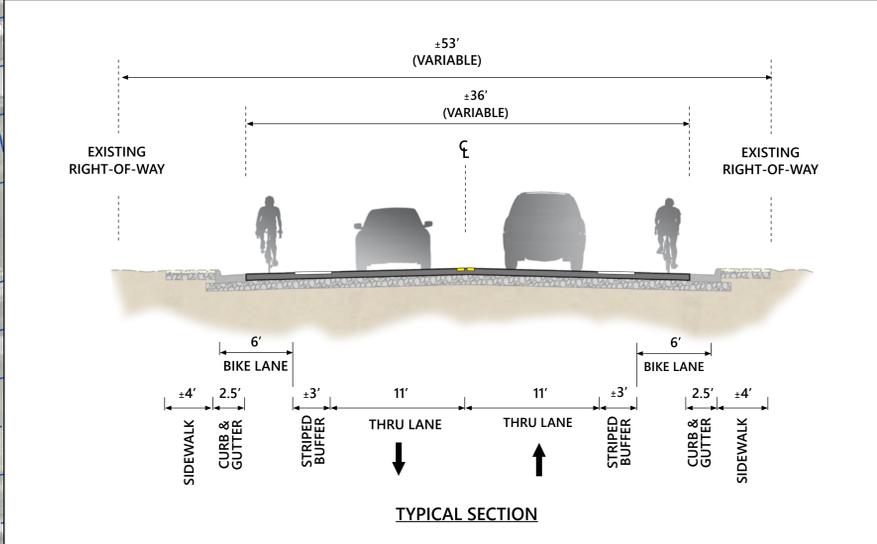


NORTHEND GREENWAY HARRISONBURG, VA

TRAIL ALIGNMENT OPTION 2 BIKE LANES

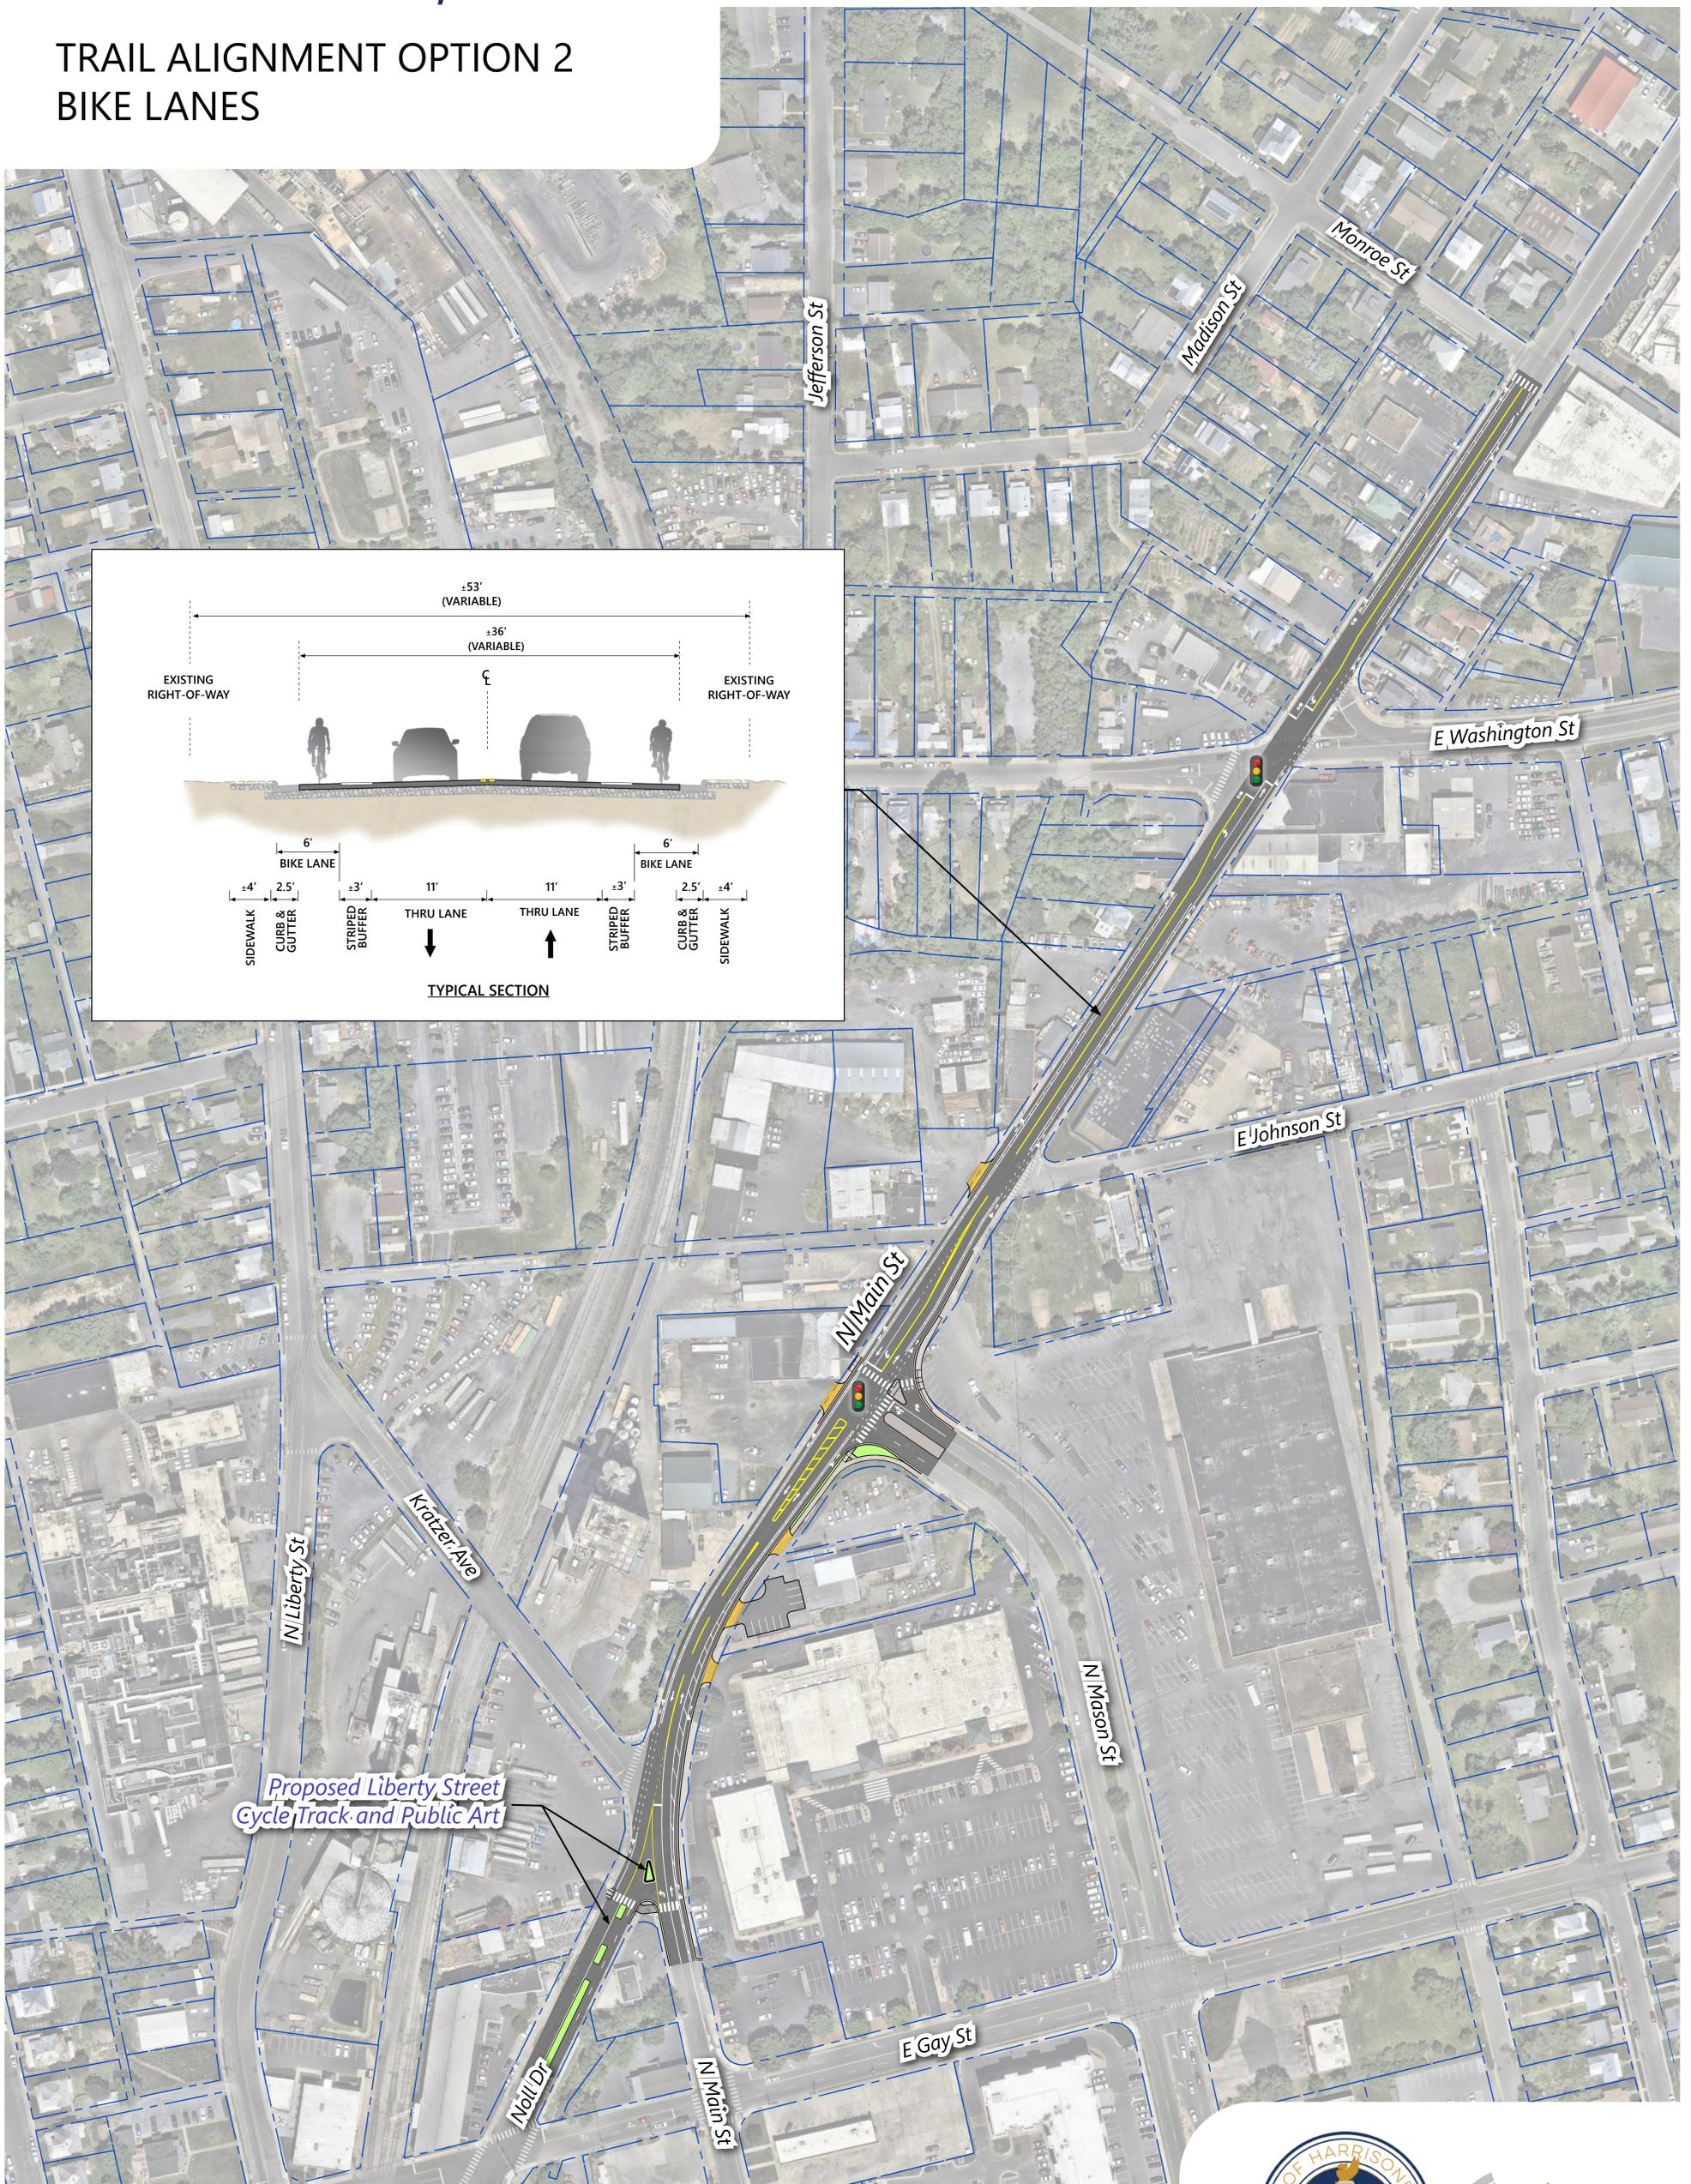

Source: City of Harrisonburg GIS, Nearmap.

LEGEND

--- Parcel/Right-of-Way Boundary

