
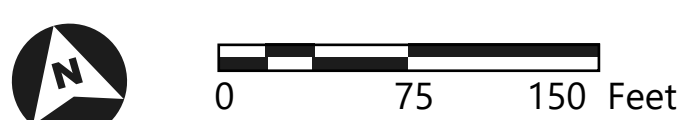


NORTHEND GREENWAY HARRISONBURG, VA

TRAIL ALIGNMENT OPTION 3 BIKE LANES AND SHARED USE PATH

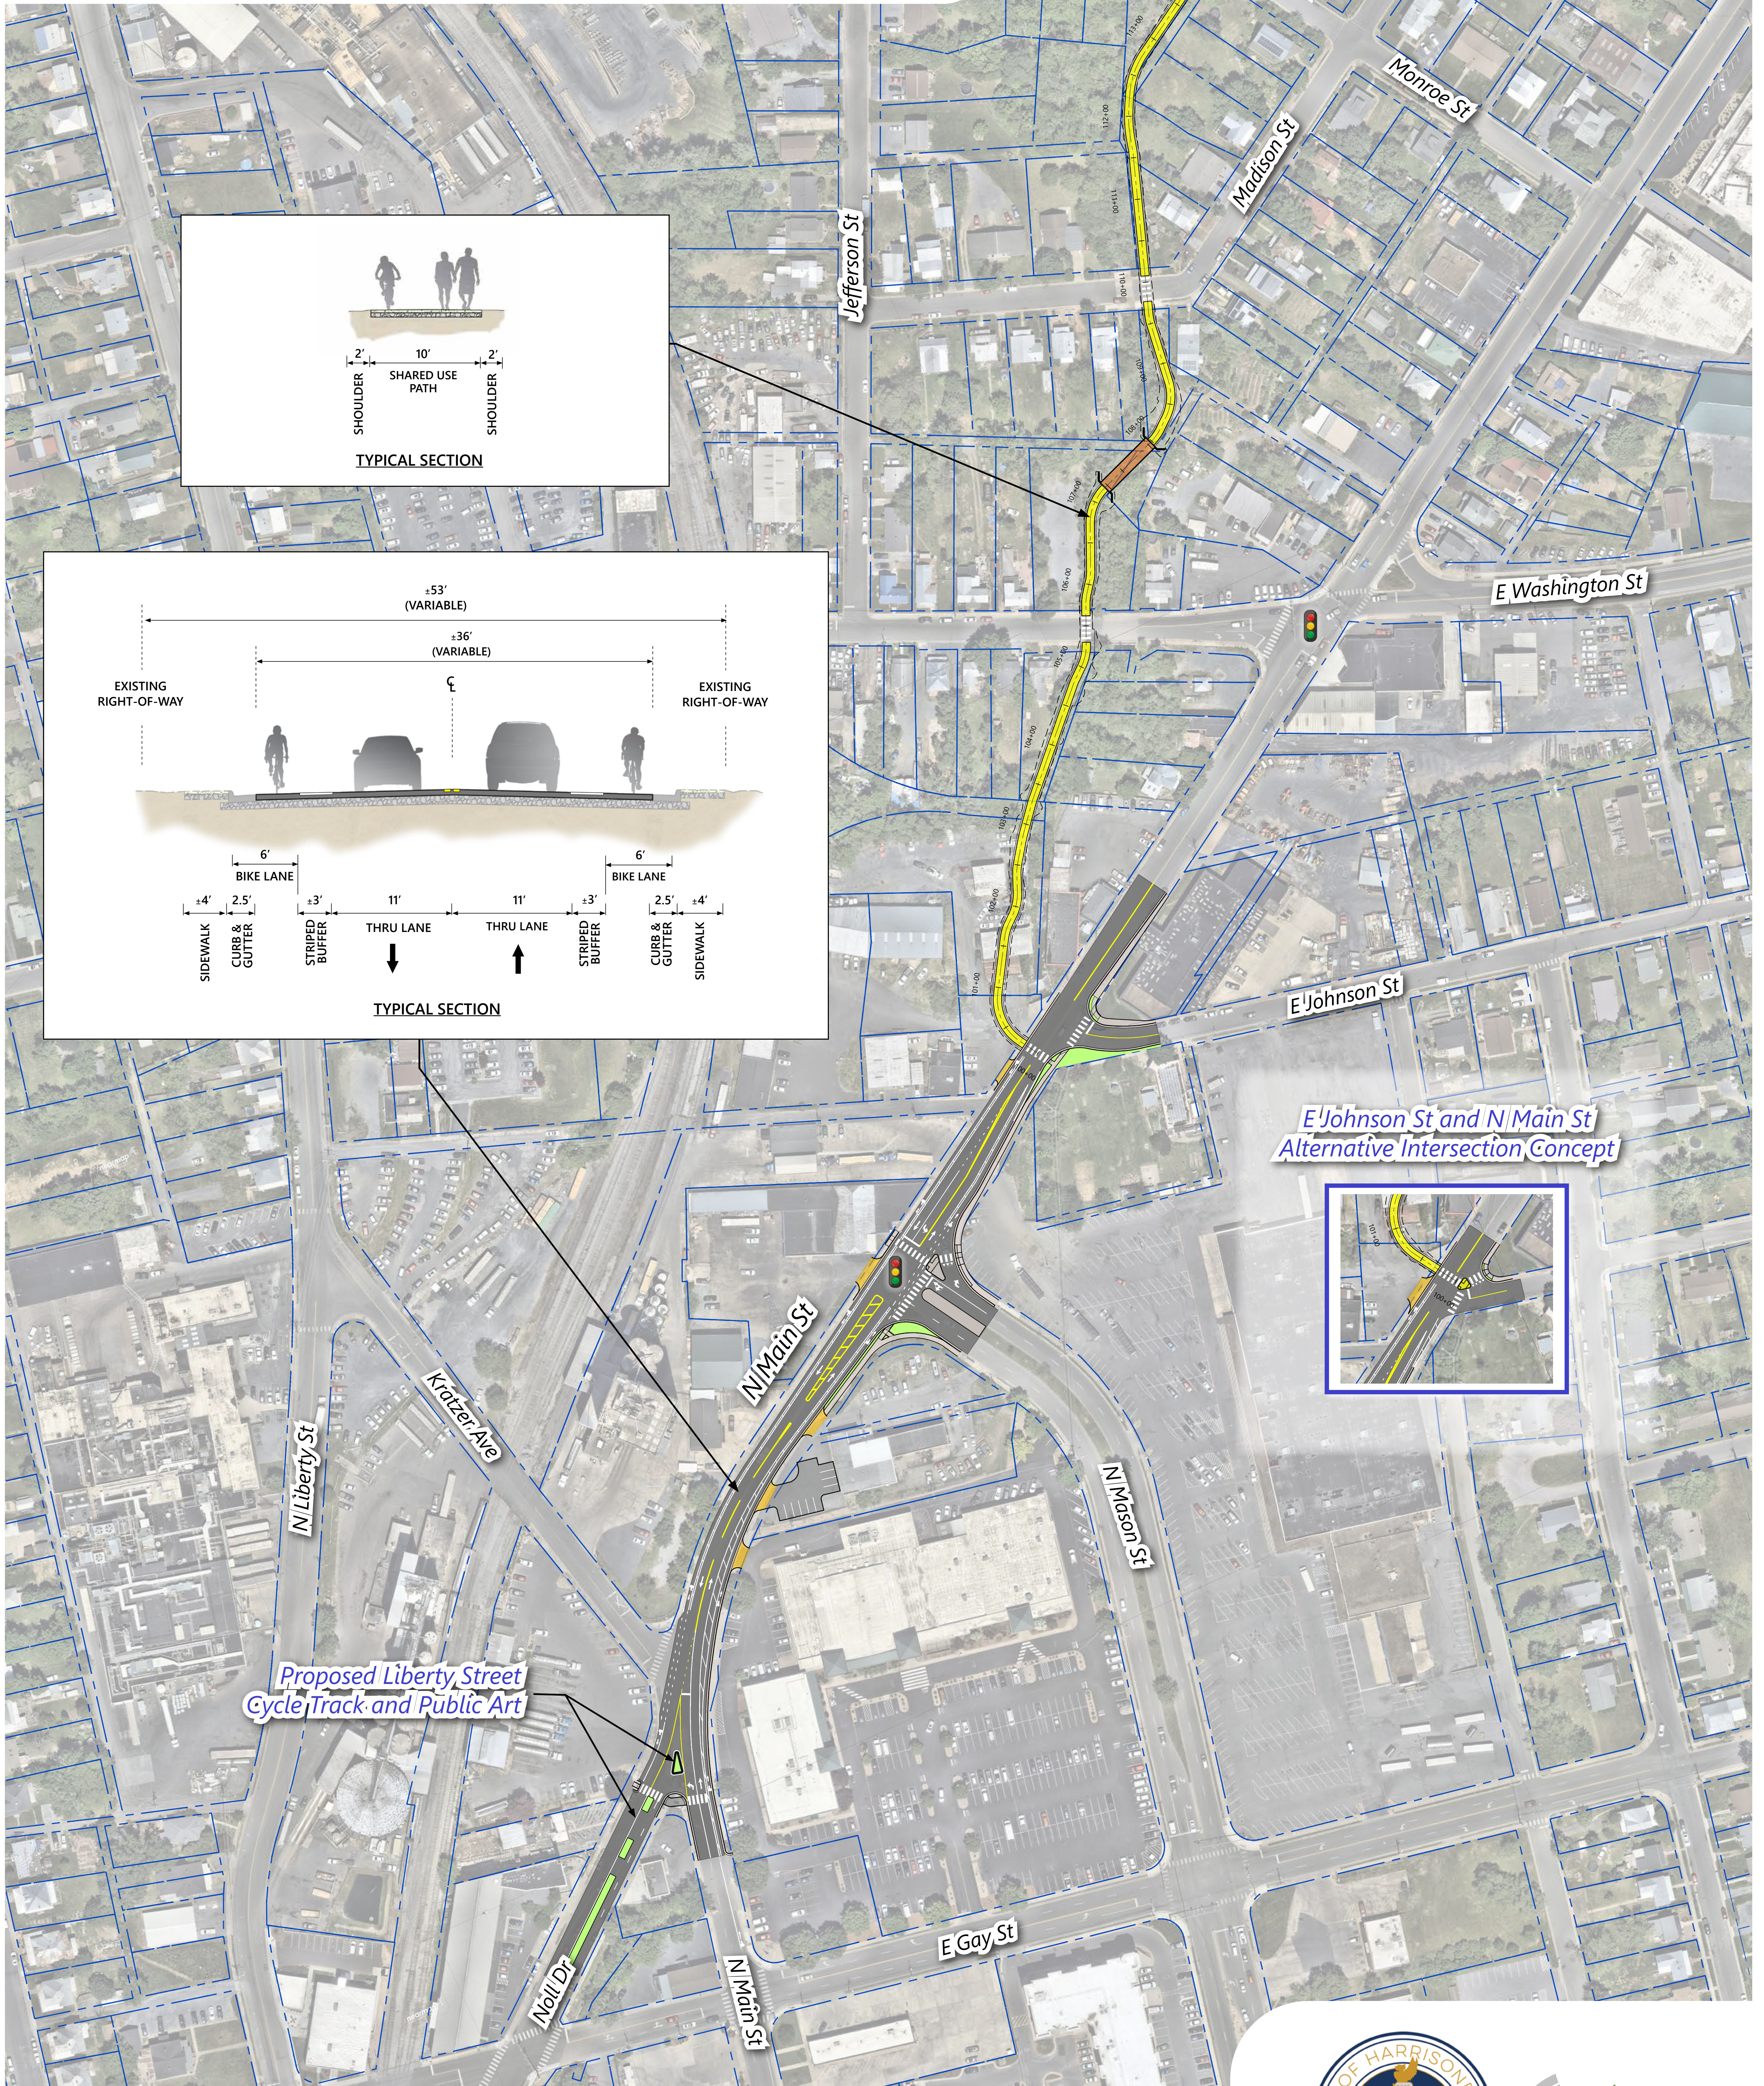

Source: City of Harrisonburg GIS, Nearmap.

LEGEND

--- Parcel/Right-of-Way Boundary

