




Location Map
Scale 1"=30'

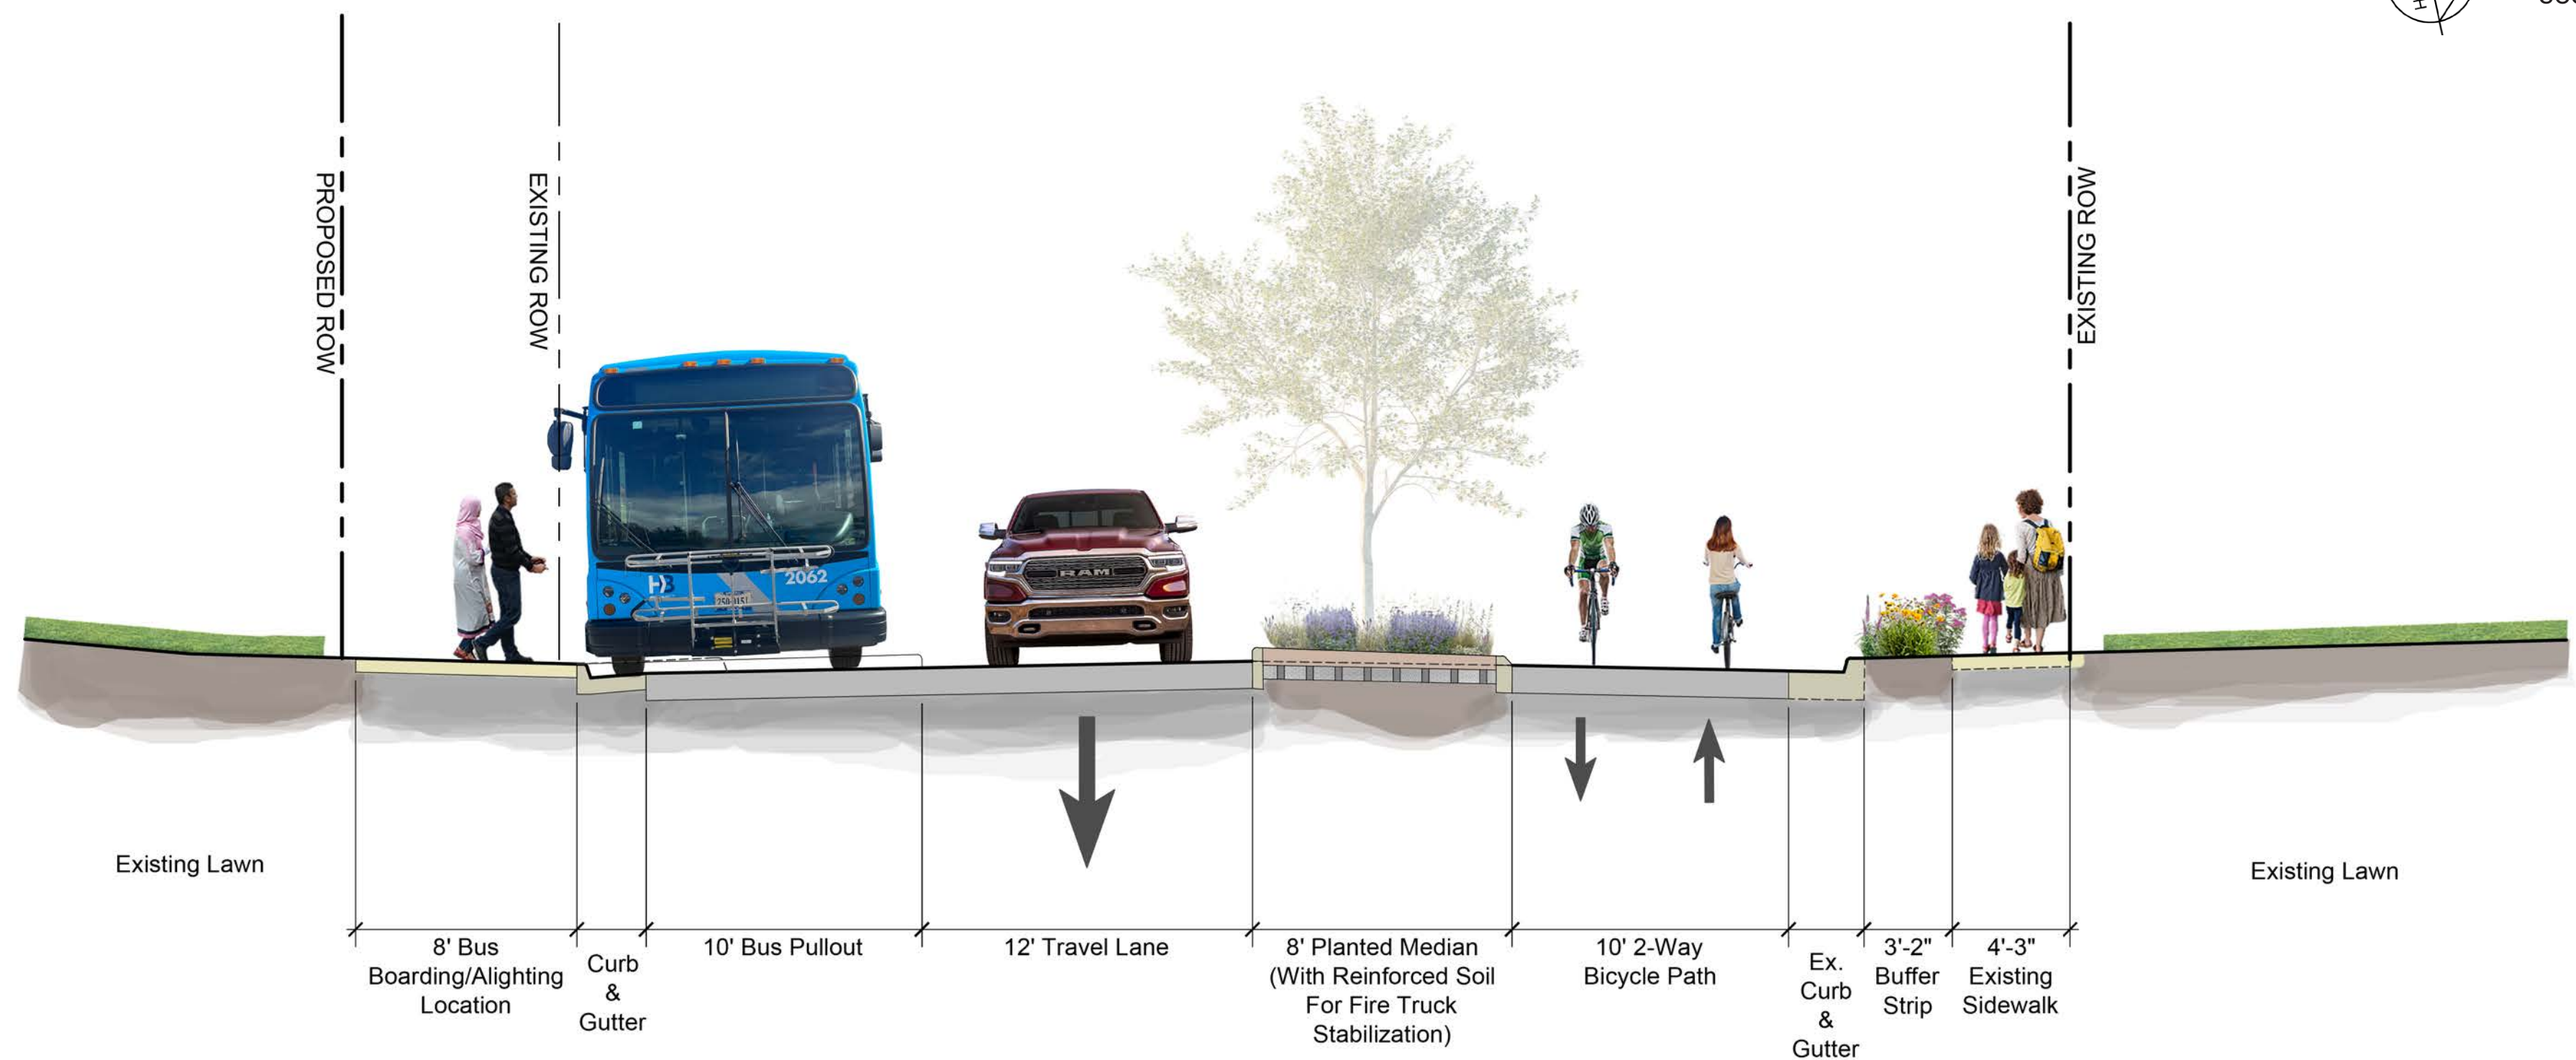

A Rendered Section on Liberty Street Near Grattan Street
Scale: 1" = 5' - 0"

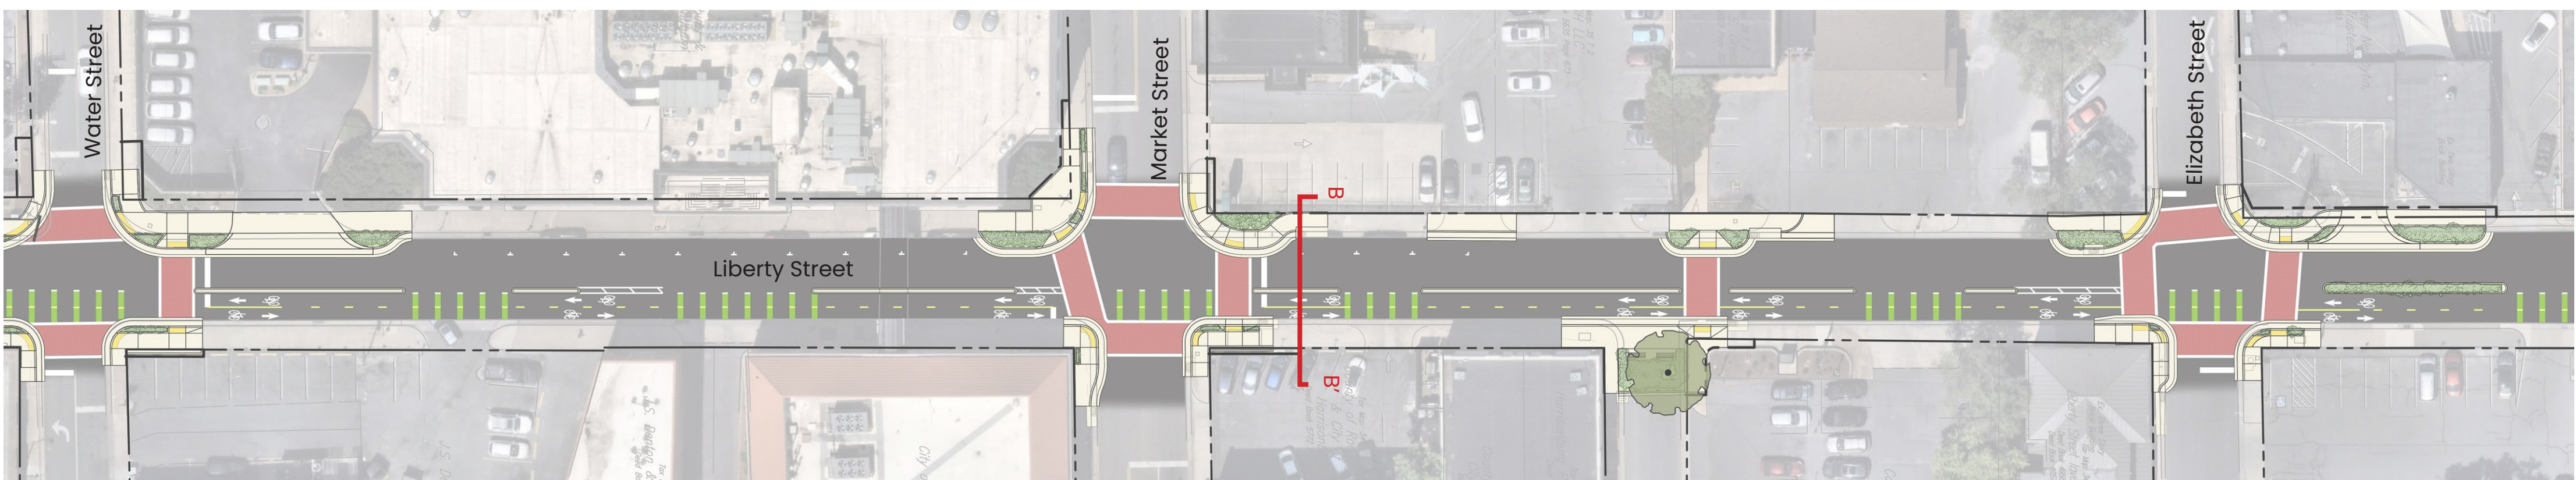

Location Map
Scale 1"=30'

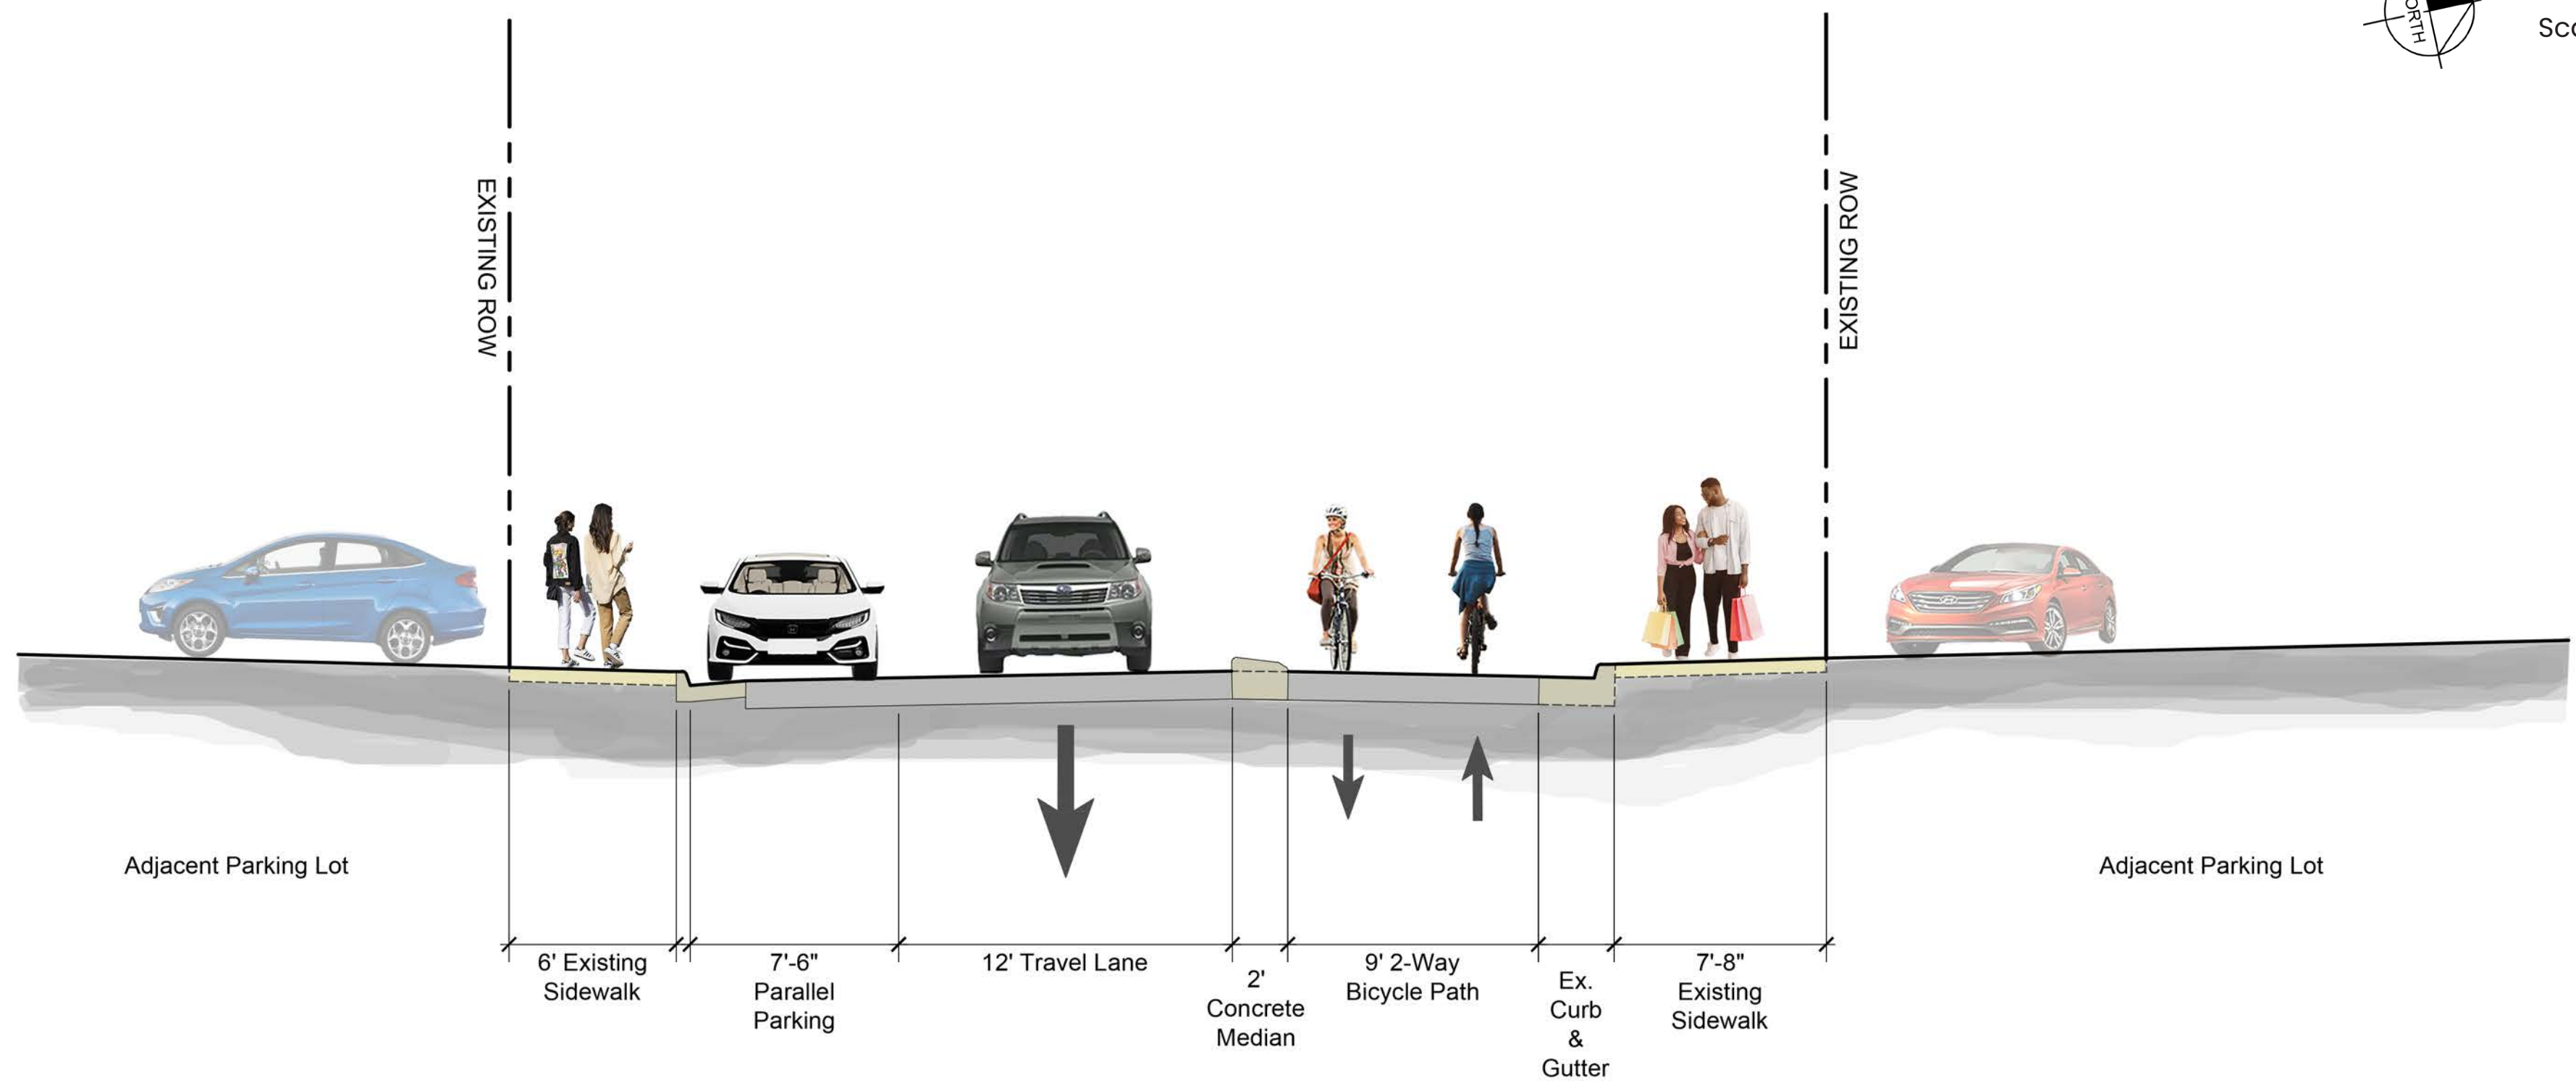

B Rendered Section on Liberty Street Near Market Street
Scale: 1" = 5' - 0"




Liberty Street- Downtown Streetscape & Mobility Transformation Project

Harrisonburg, Virginia
December 2025


Project Section Views

Kickoff Open House




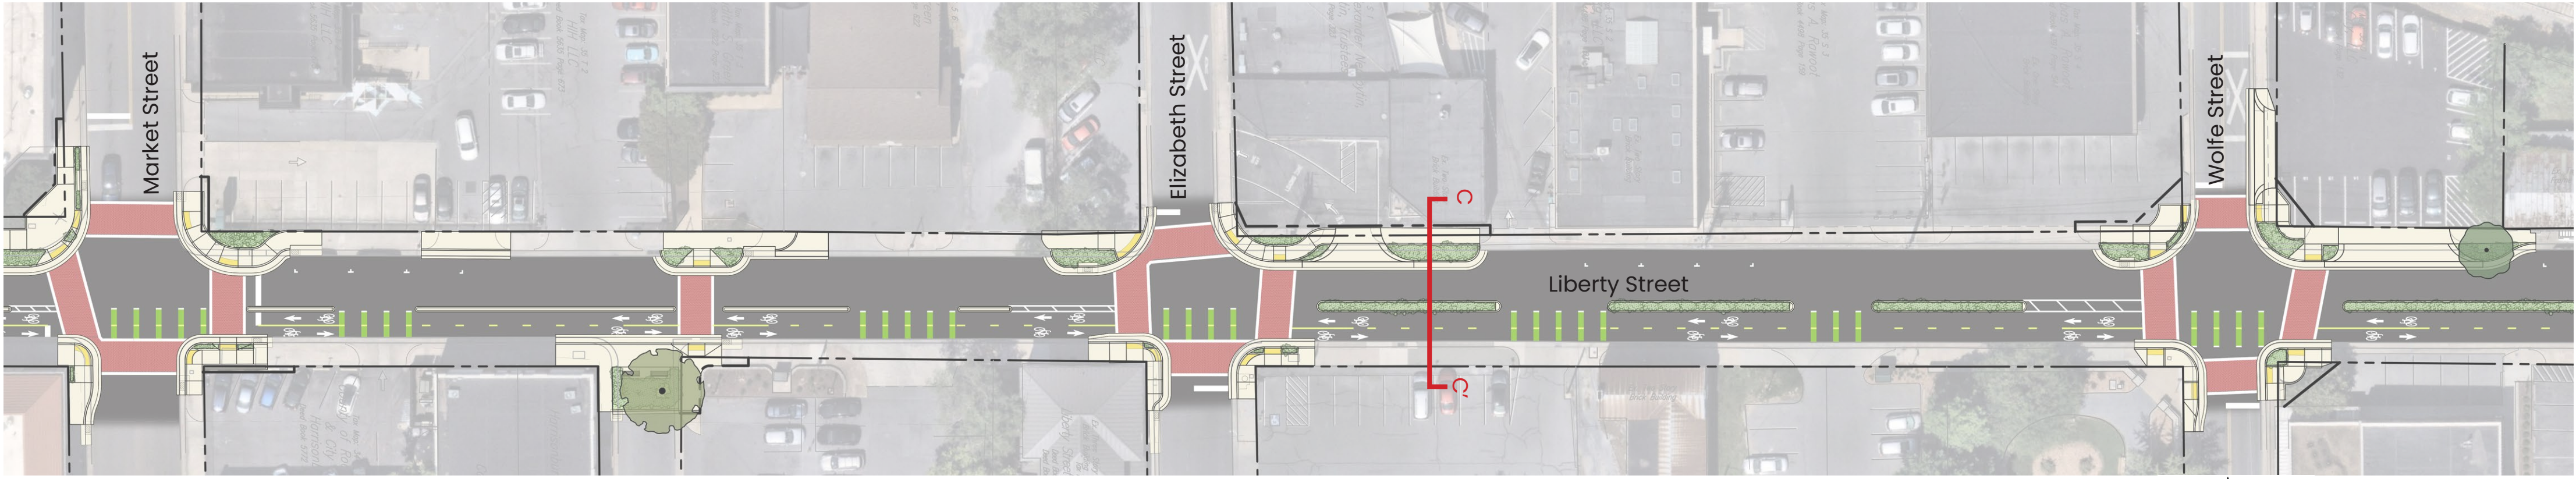


Location Map
Scale 1"=30'

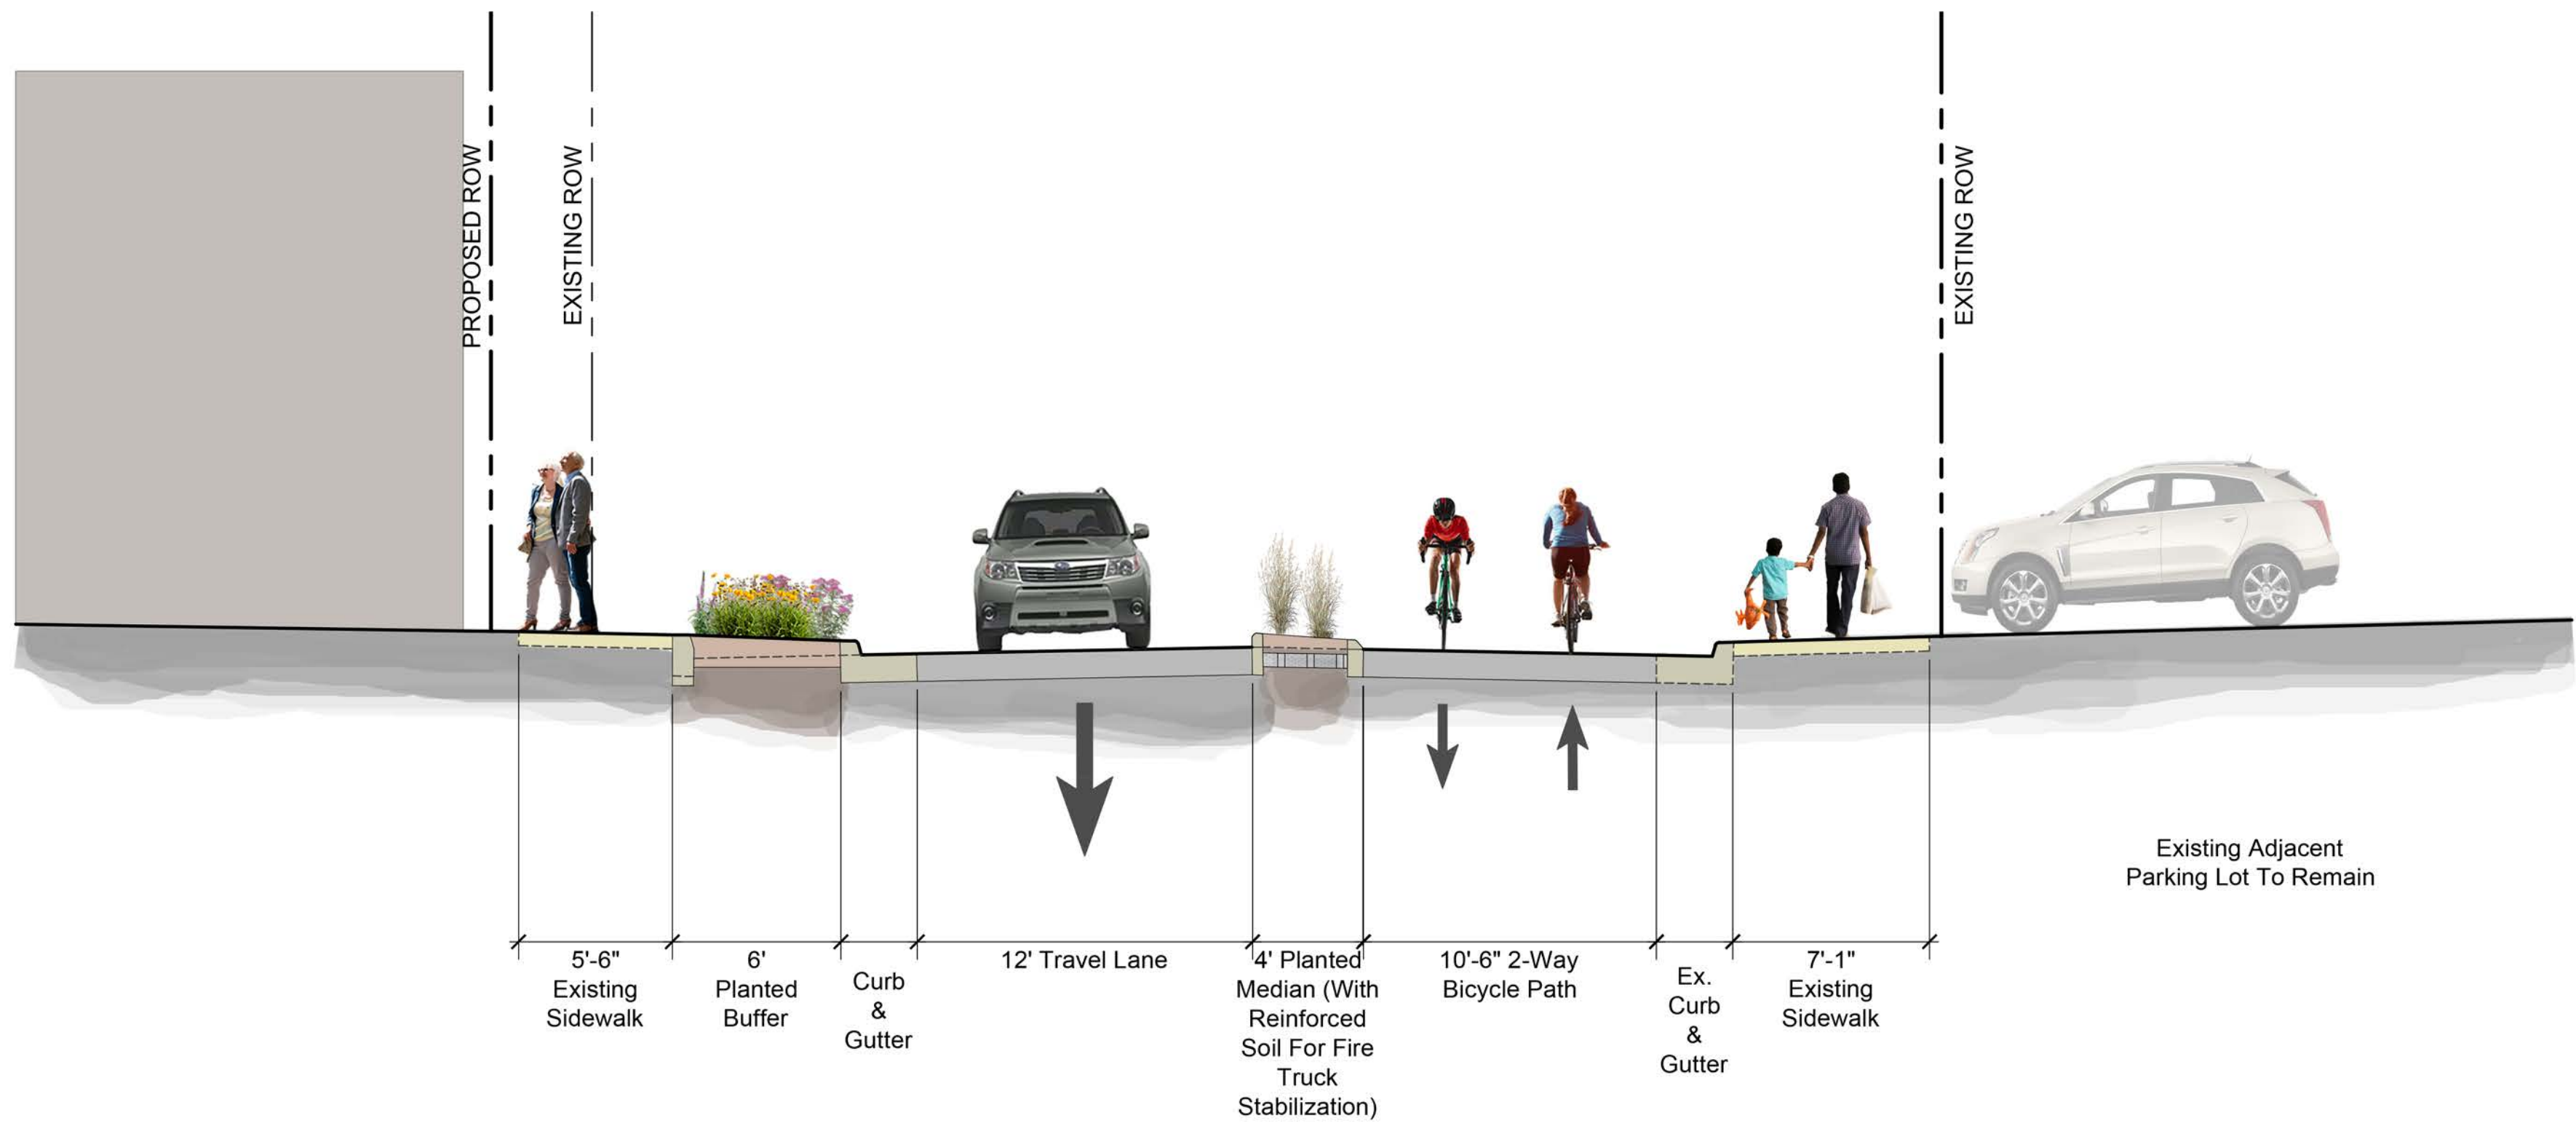

C Rendered Section on Liberty Street Near Elizabeth Street
Scale: 1" = 5' - 0"

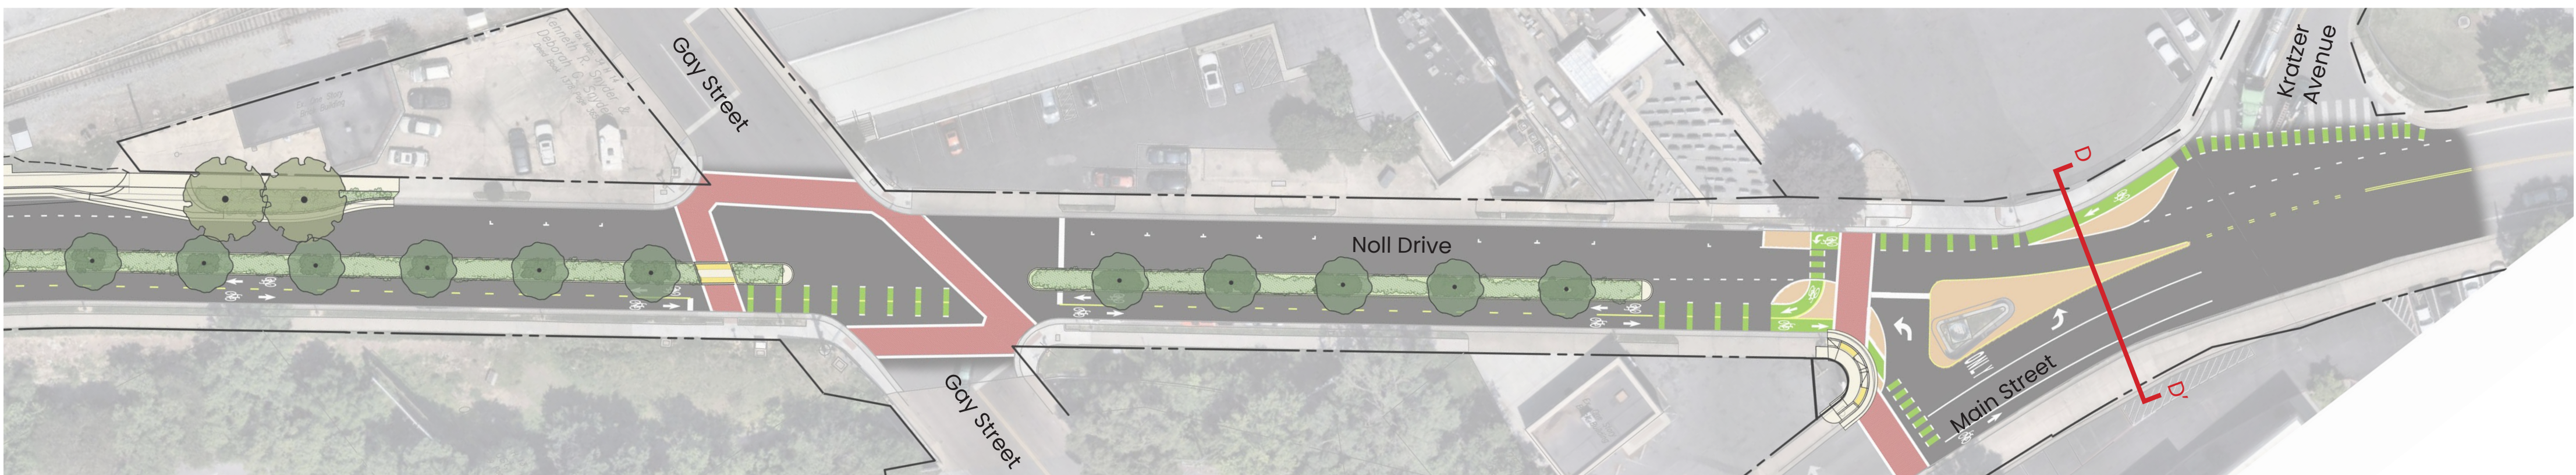

Location Map
Scale 1"=30'

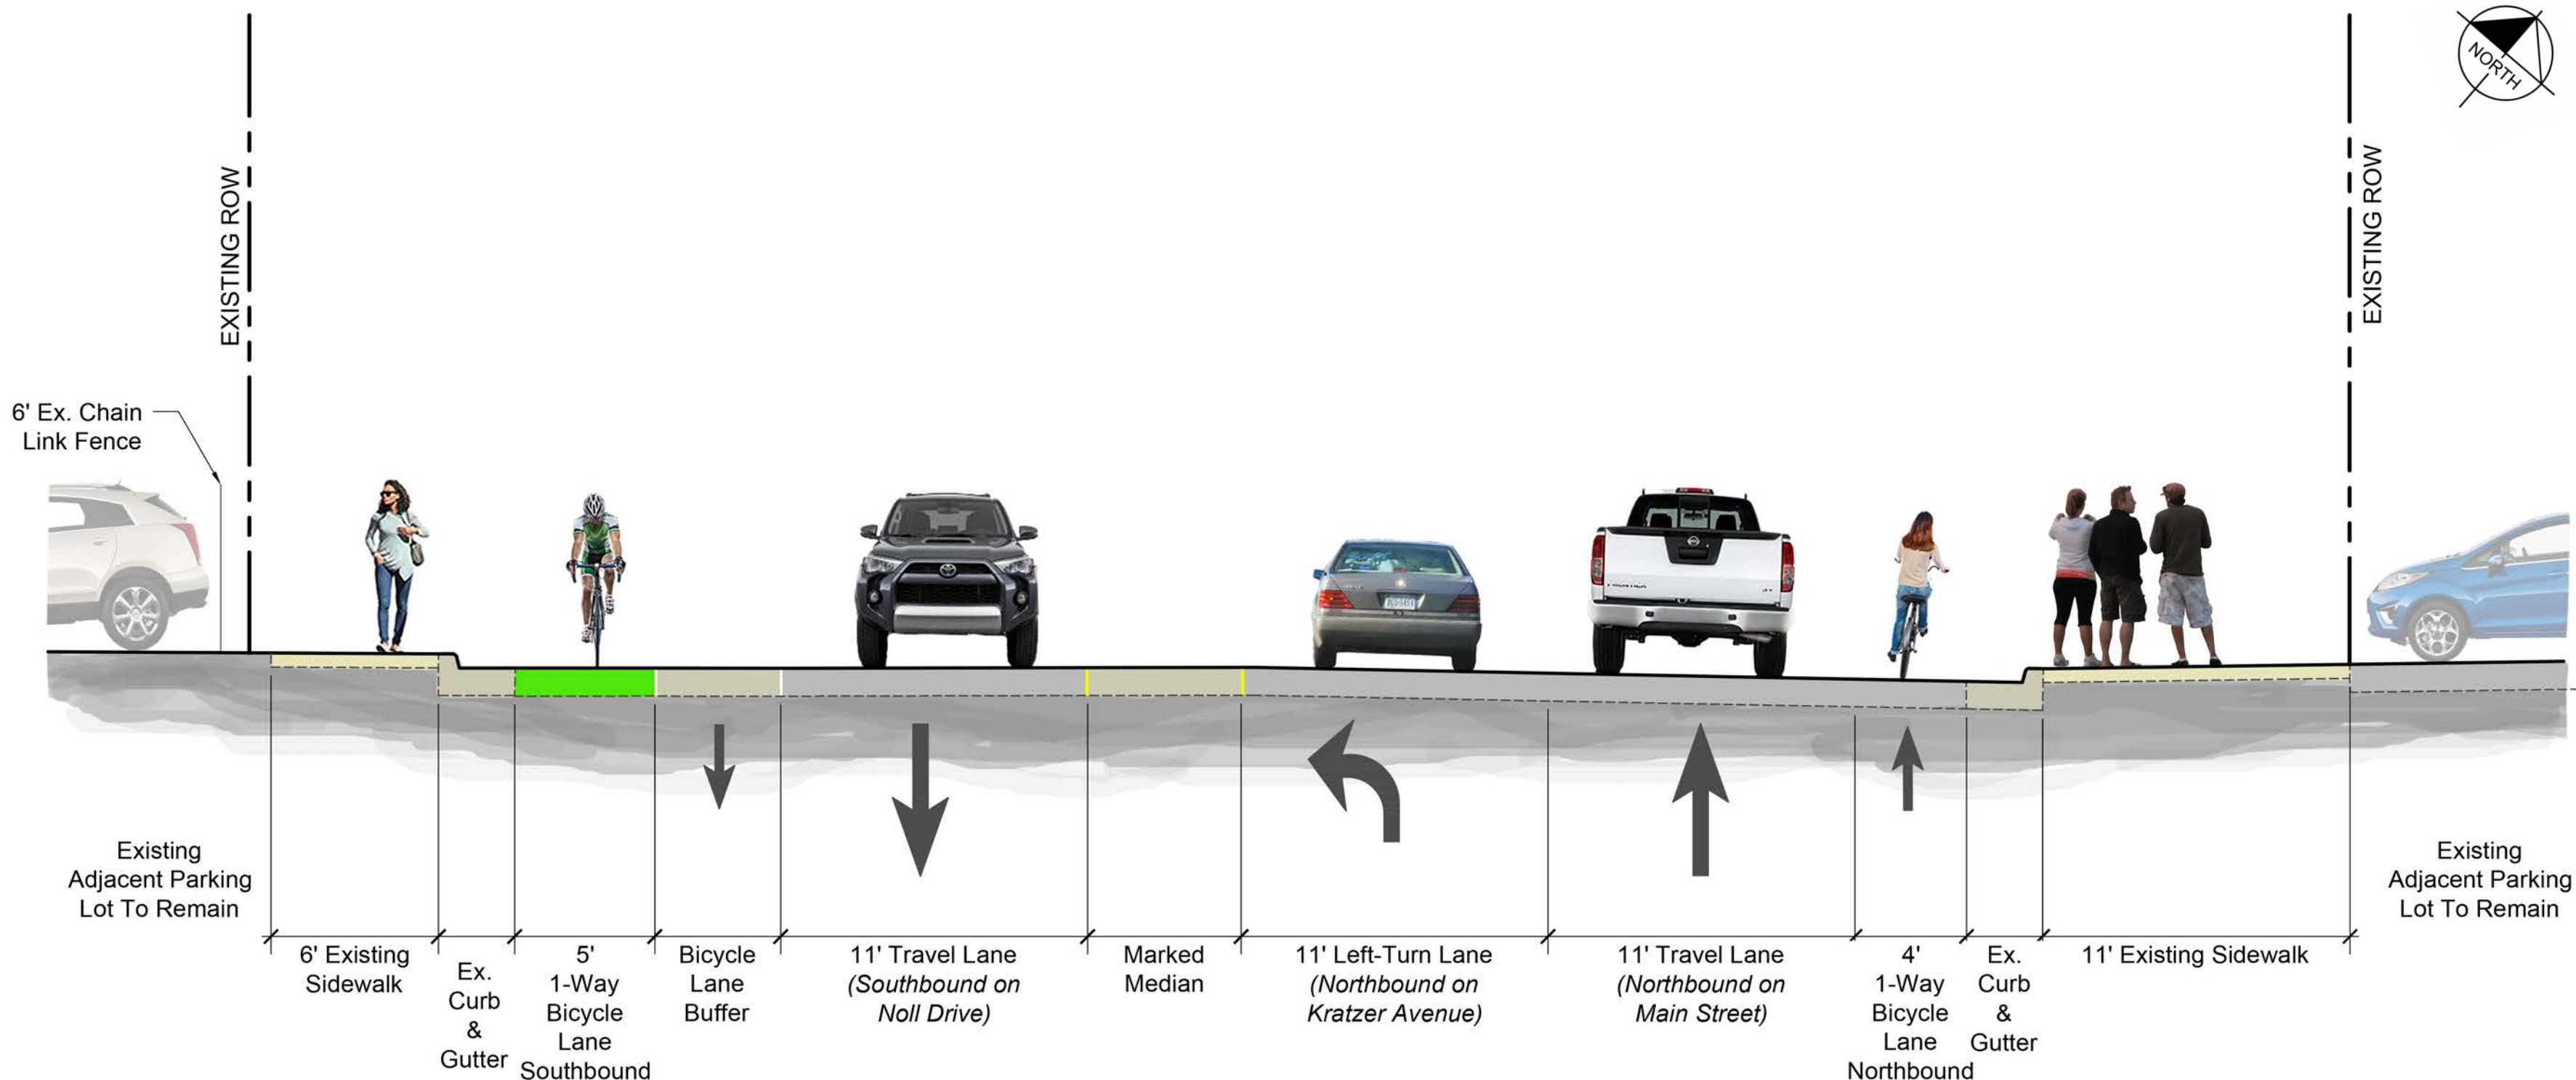

D Rendered Section on North Main Street at Main Street - Kratzer Avenue Intersection
Scale: 1" = 5' - 0"



Liberty Street- Downtown Streetscape & Mobility Transformation Project

Harrisonburg, Virginia
December 2025

Project Section Views

Kickoff Open House

Kimley»Horn