


- Plan View - Proposed Condition - Exhibit 1 I-81 EXIT 243 INTERCHANGE IMPROVEMENTS AND SOUTH MAIN STREET CORRIDOR SAFETY IMPROVEMENTS

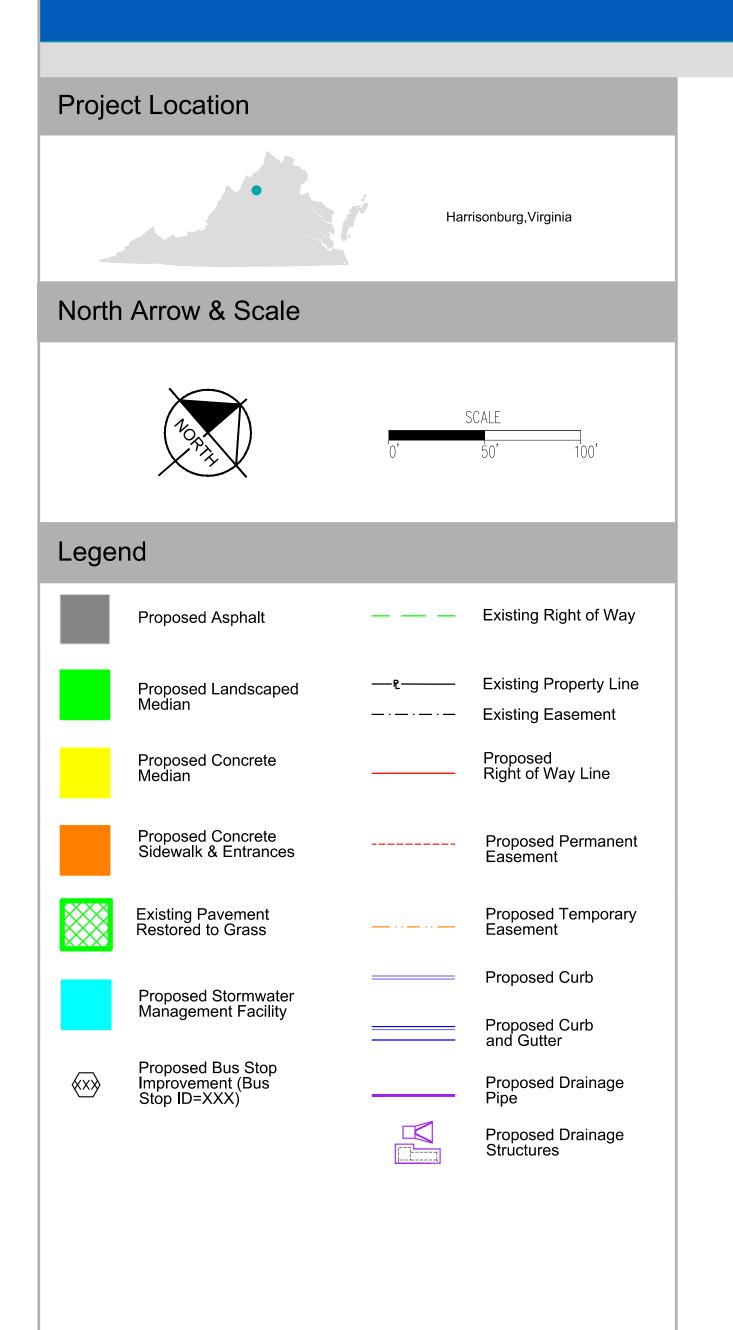


Kimley»Horn

CITY OF HARRISONBURG PUBLIC WORKS





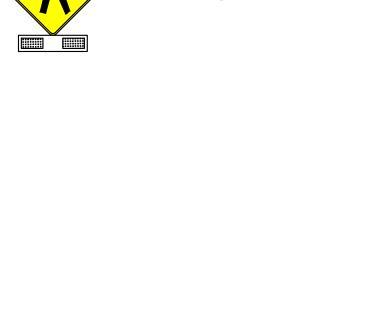

Contact Information


Written comments may be sent to: City of Harrisonburg Thomas Hartman, PE, LEED AP Director of Public Works 540-434-5928

Email comments may also be sent

h Main St. & I-81 Exit 243 Interchange Im h Main St. Corridor Safety Improvements


119647,124006,124203

required beyond the proposed right-of-way shown on the

 



Plan View - Proposed Condition - Exhibit 2 I-81 EXIT 243 INTERCHANGE IMPROVEMENTS AND SOUTH MAIN STREET CORRIDOR SAFETY IMPROVEMENTS

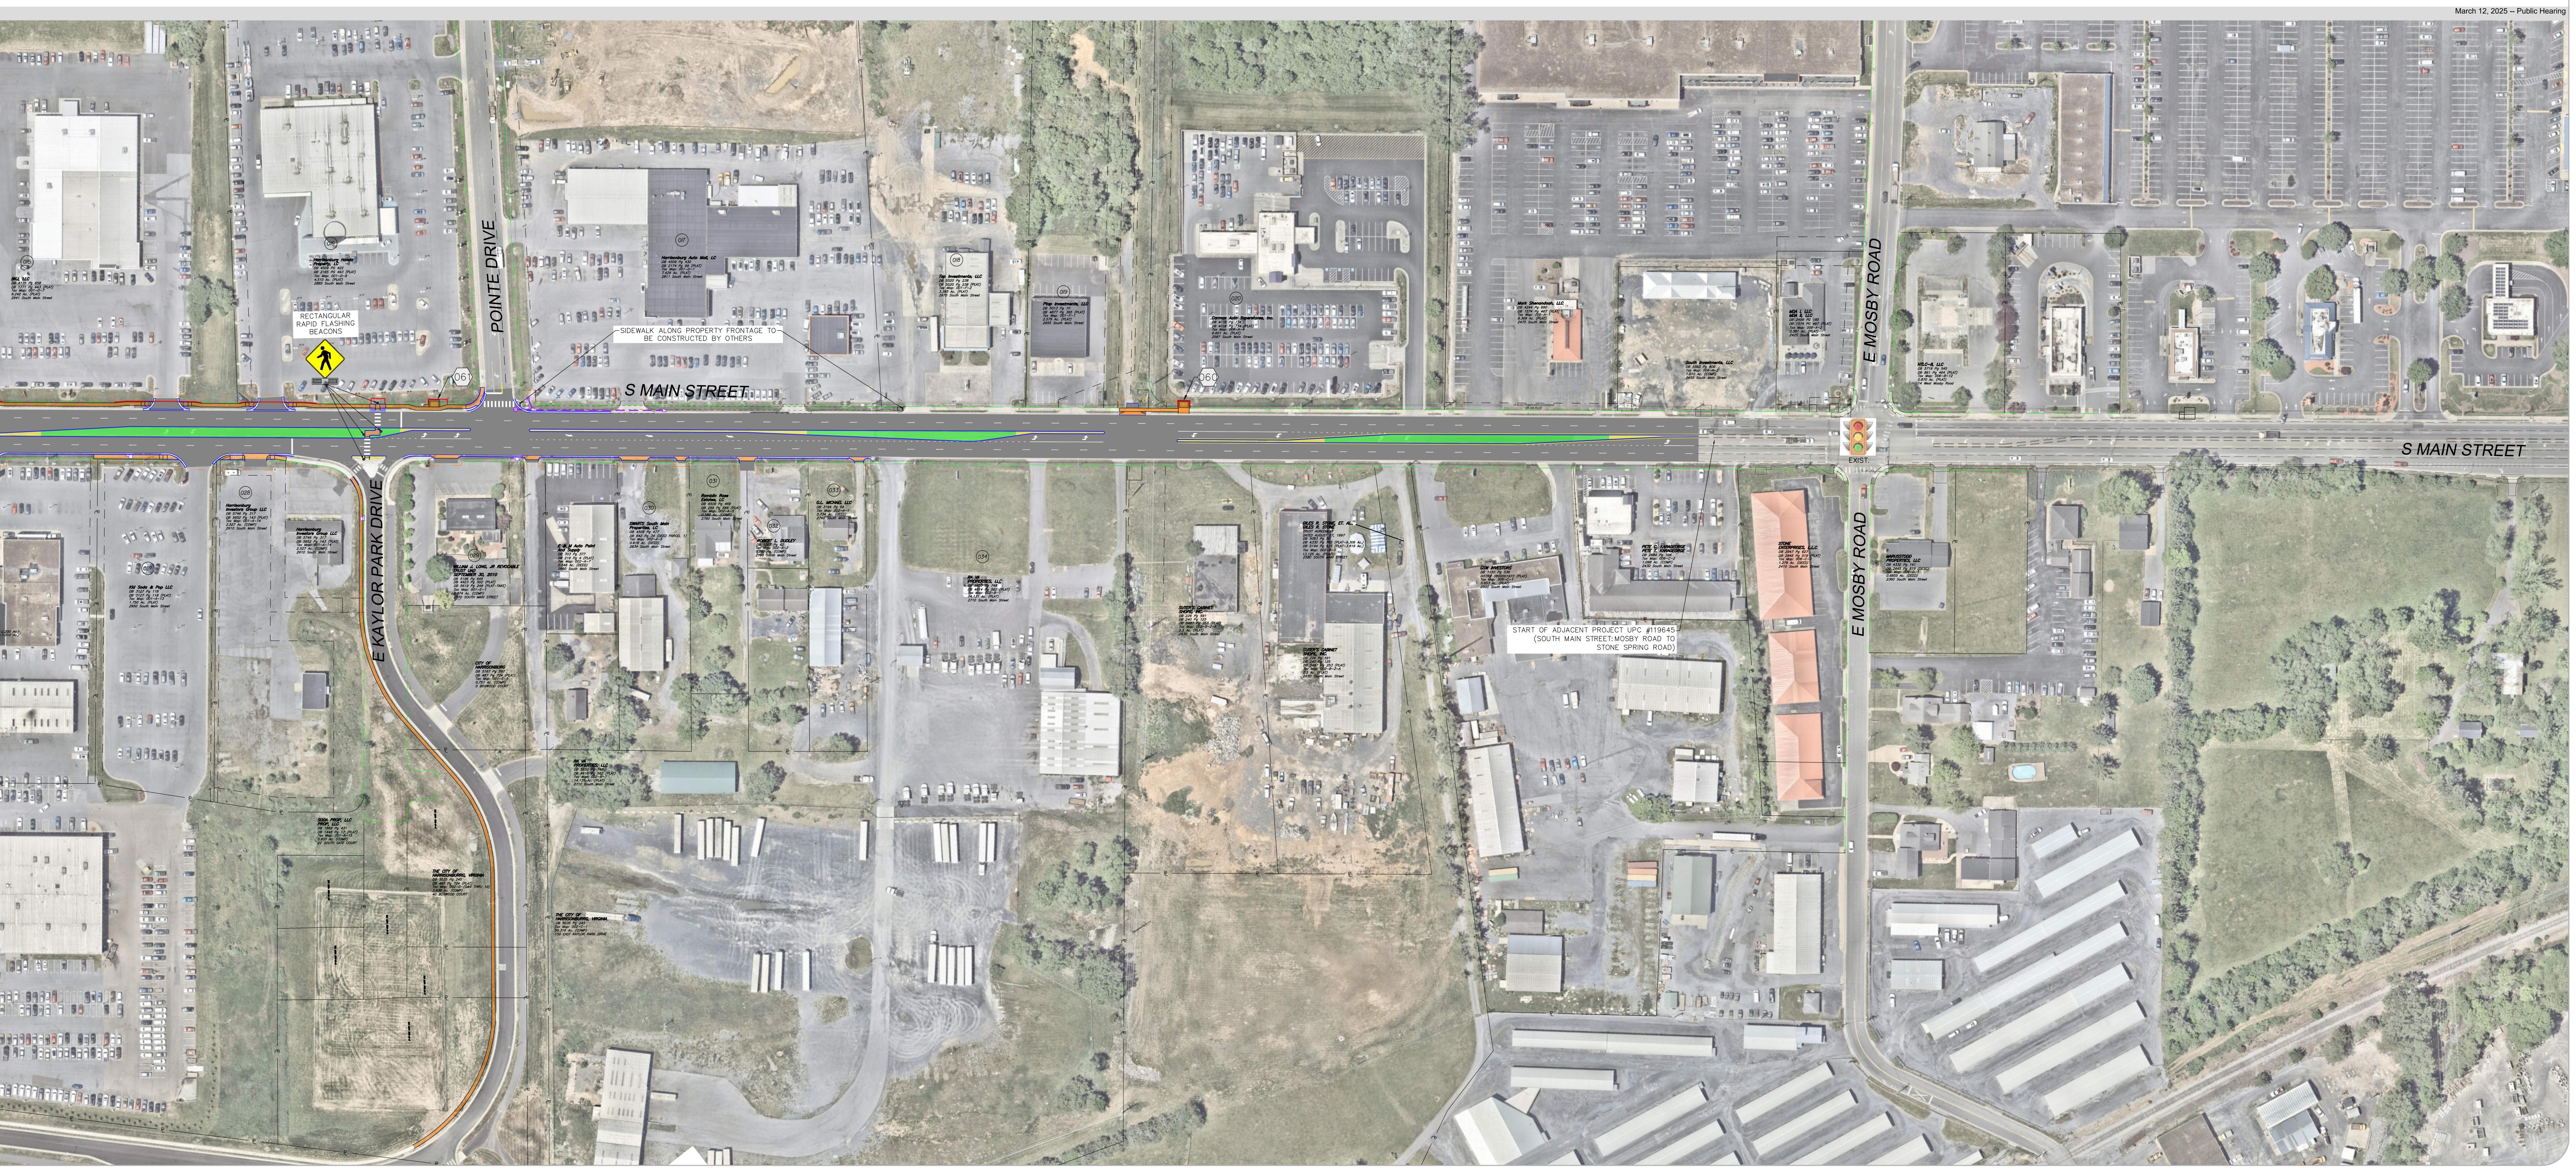

Kimley»Horn