




GARBERS CHURCH ROAD • SHARED USE PATH

CITY OF HARRISONBURG



Public Meeting • November 9, 2017

3

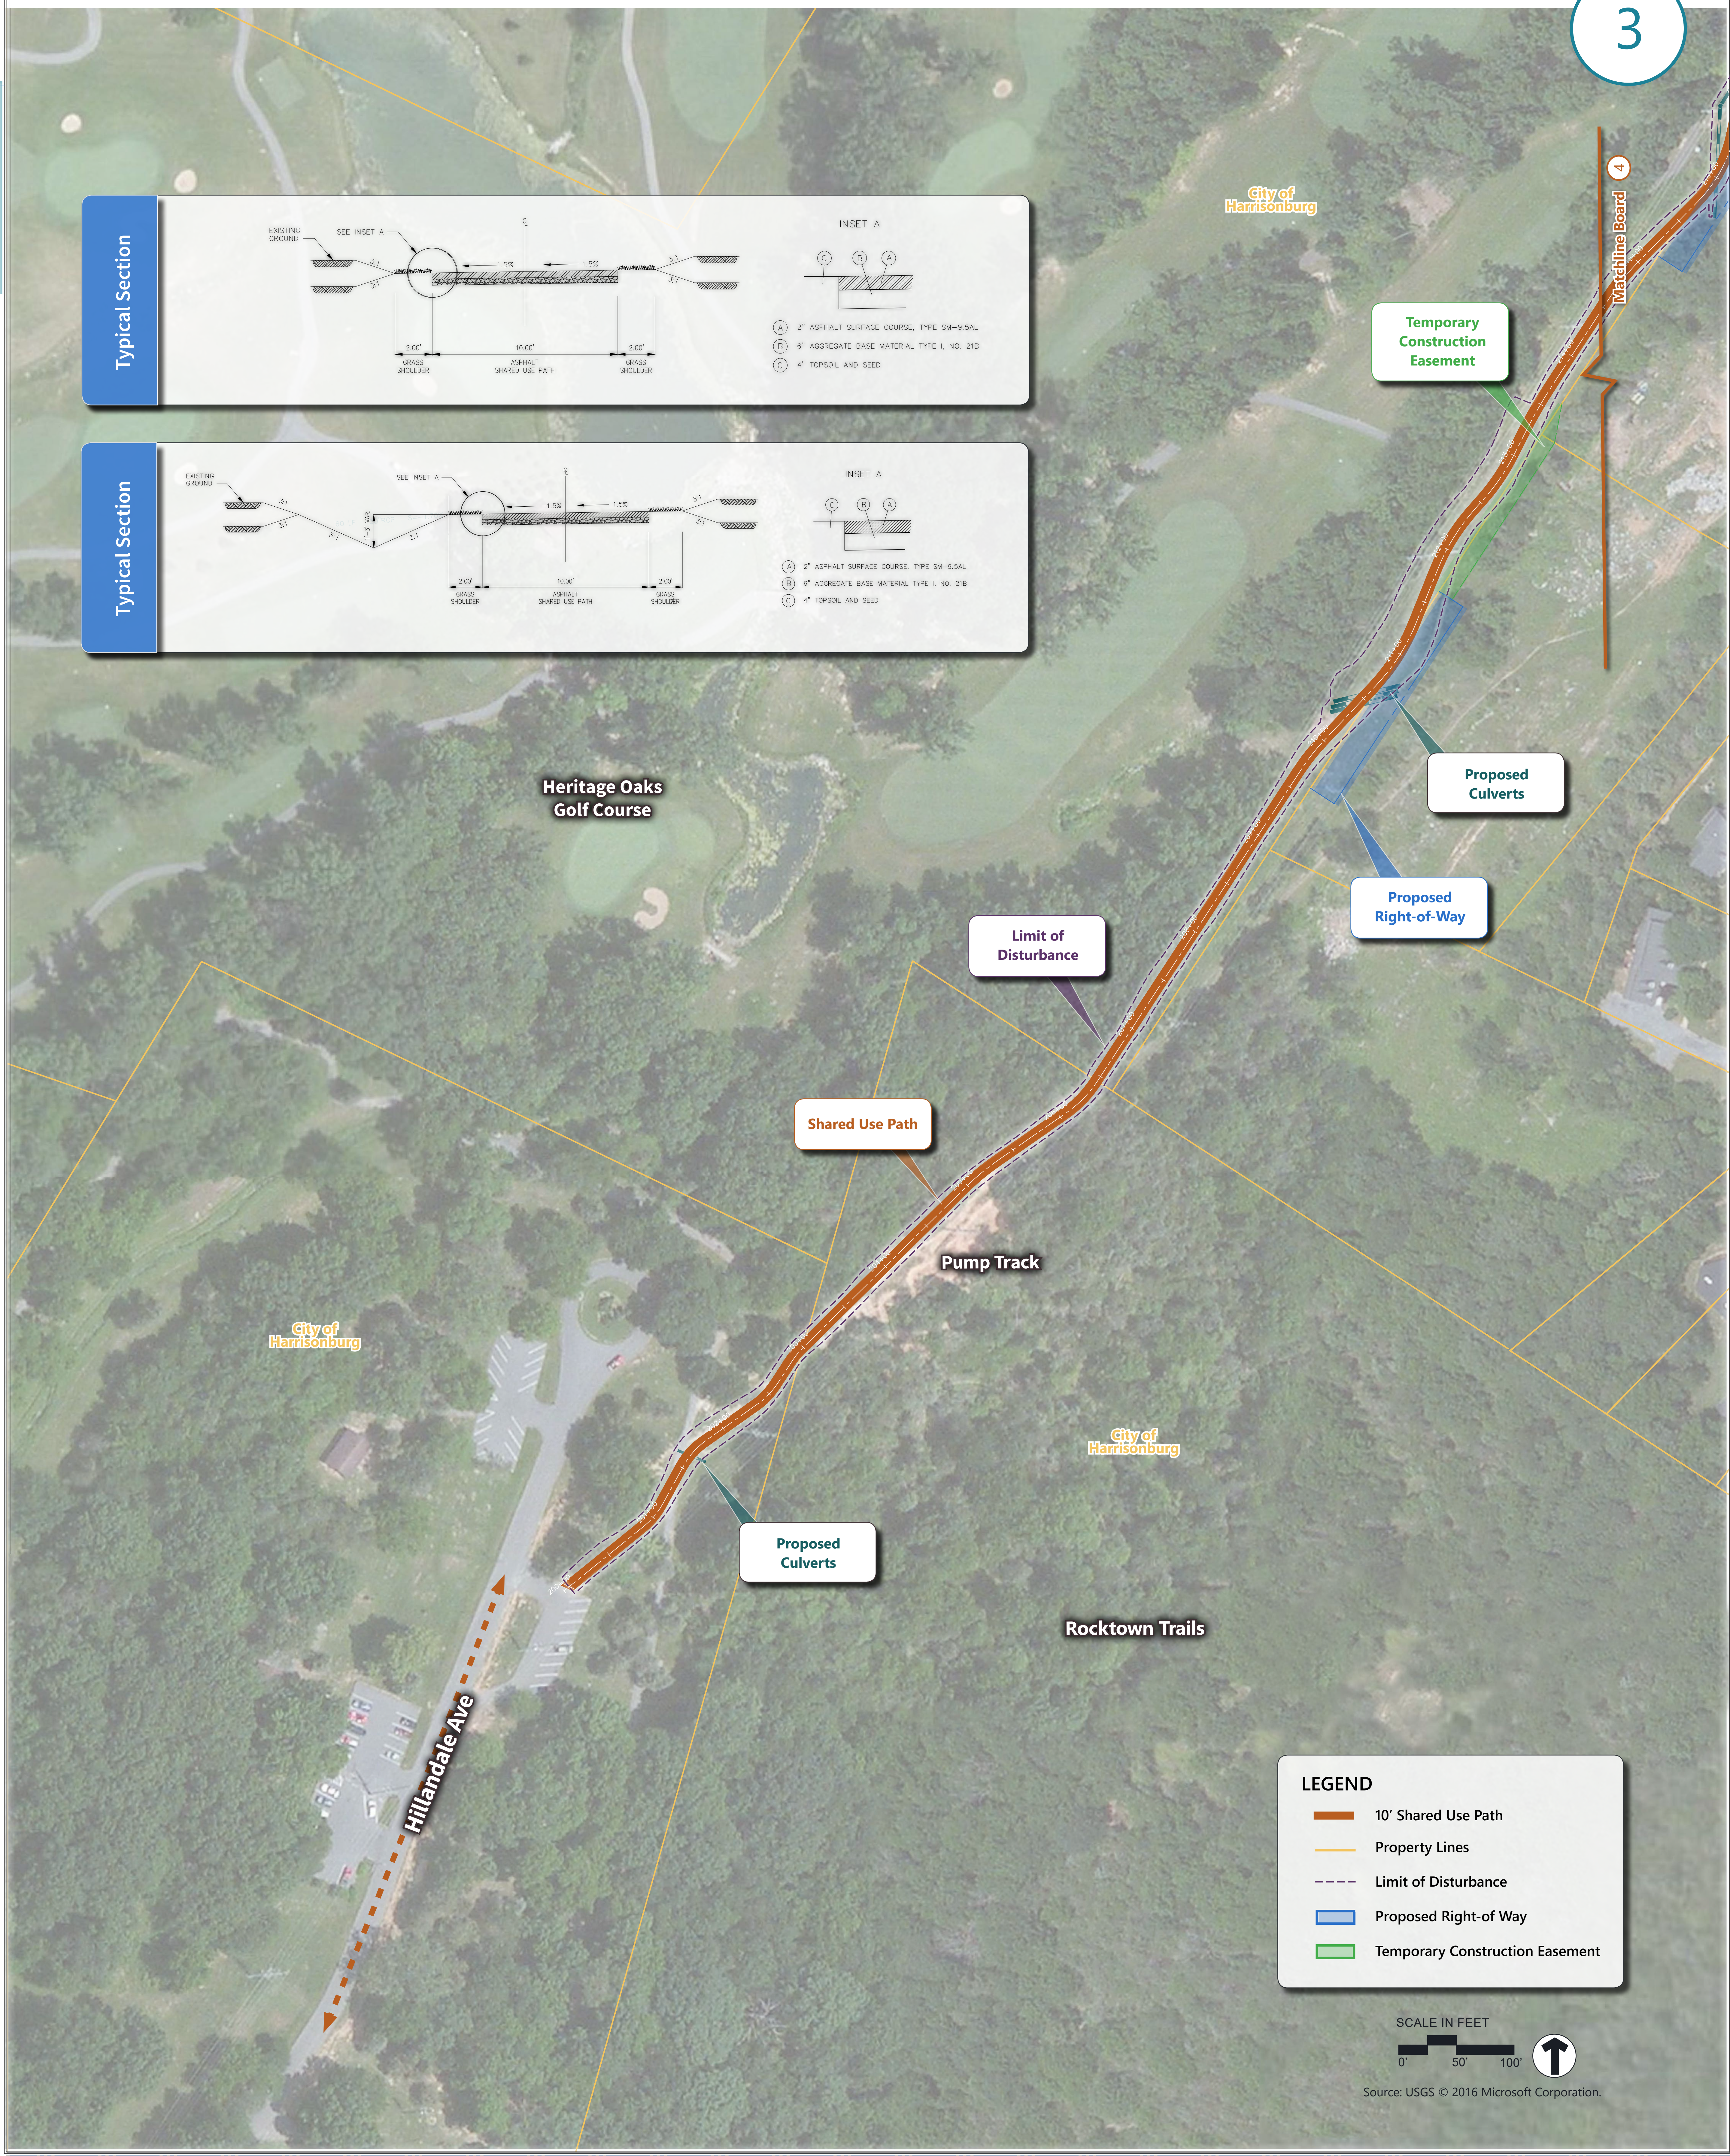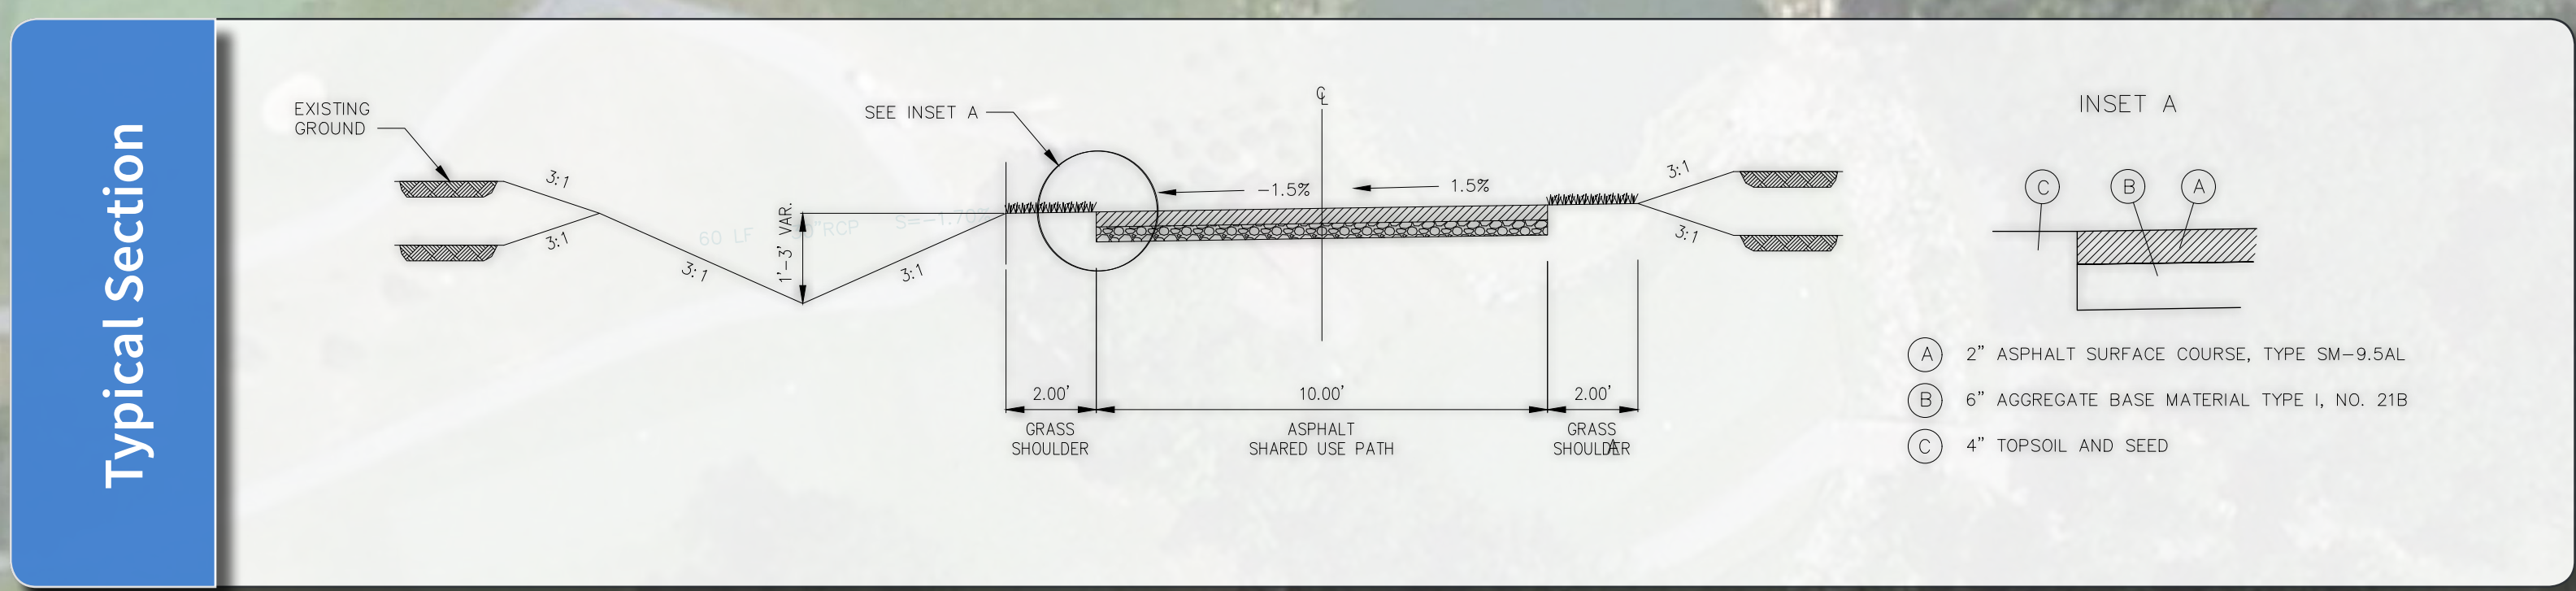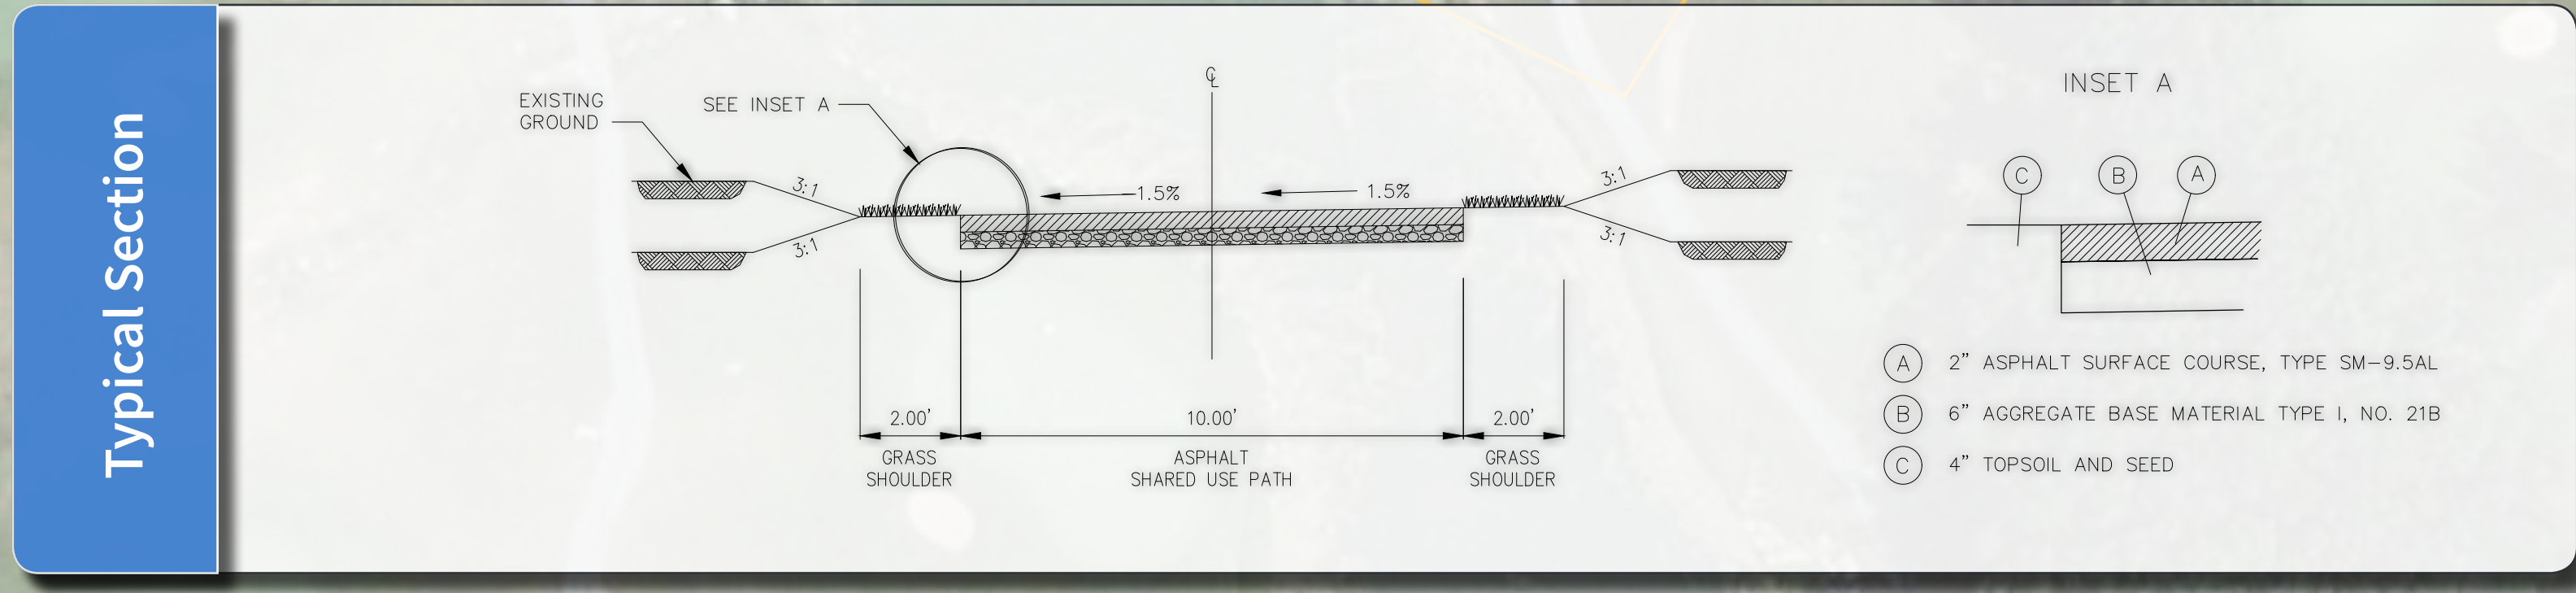

LEGEND

- 10' Shared Use Path
- Property Lines
- Limit of Disturbance
- Proposed Right-of-Way
- Temporary Construction Easement

SCALE IN FEET

Source: USGS © 2016 Microsoft Corporation.